



# DOOR SYSTEM - RESIDENTIAL

SERIES 1151 - T/B MULTI-SLIDING GLASS DOOR (MSD & MSD4)

FF12A

1503 W. San Pedro St., Gilbert, Arizona 85233


VOICE: 480-892-2600 / FAX : 480-892-0951

DATE:



3/12/14

DRAWINGS\BROCAPES\FF\FF12a.DWG

INTERIOR

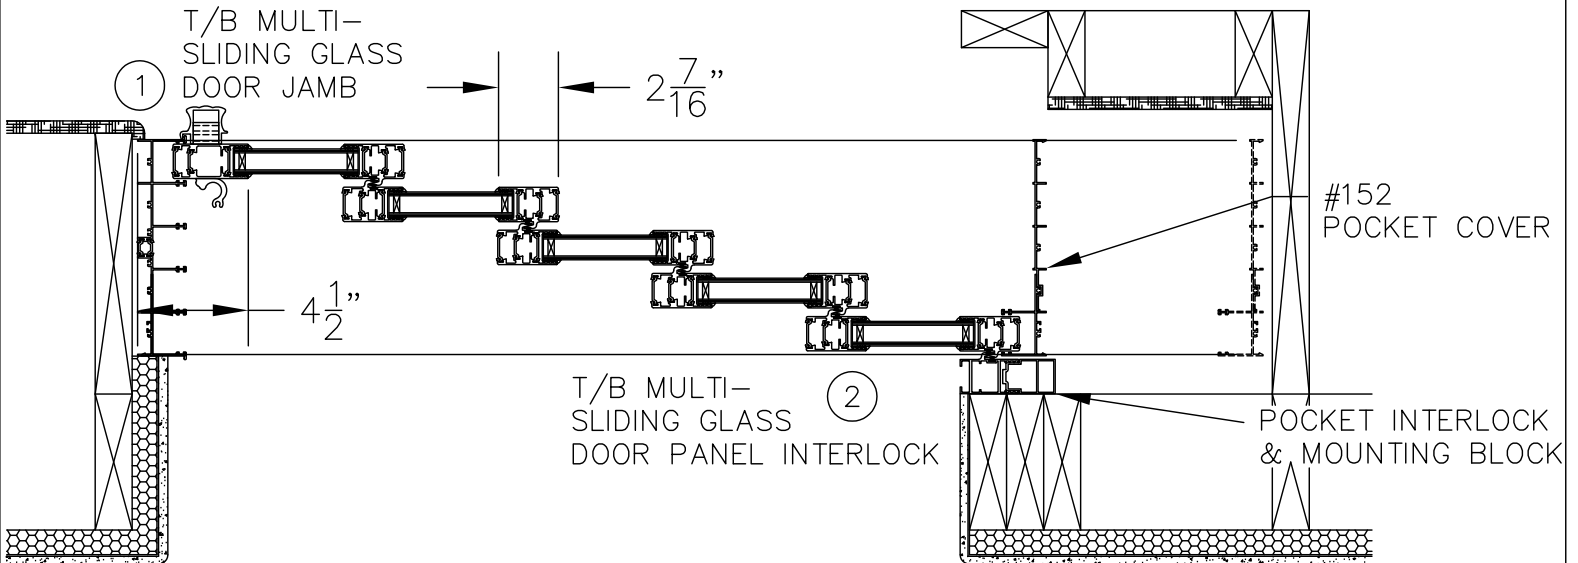

EXTERIOR  
EXP SHOWN

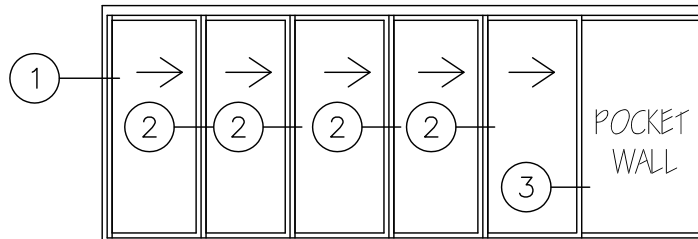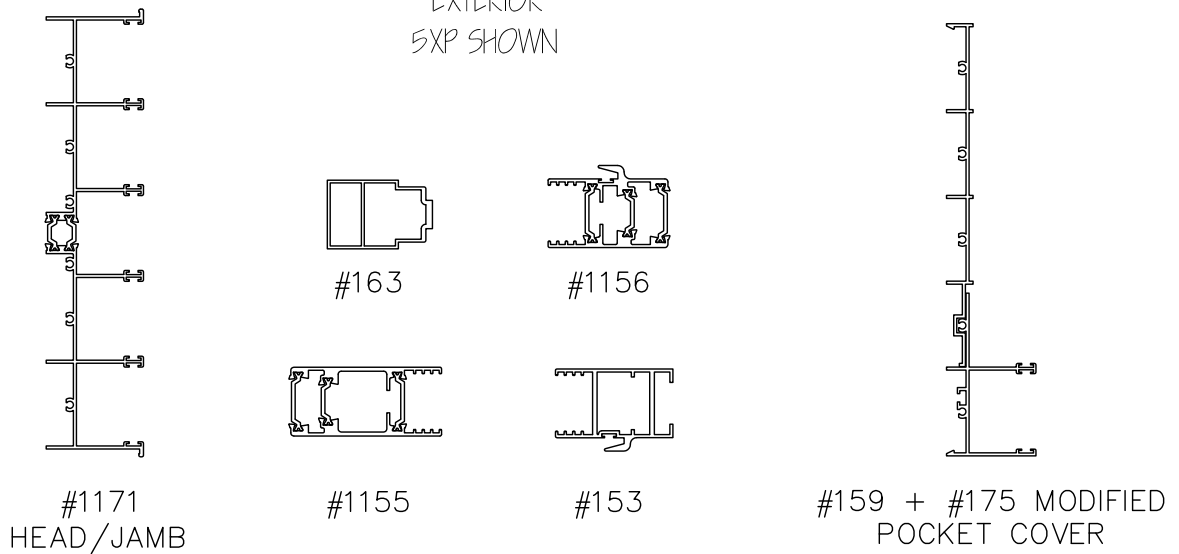

EXP SHOWN

P5X OR 5XP T/B MULTI-SLIDING GLASS DOOR EXTRUSIONS - POCKET DOUBLE GLAZED

SCALE: 1:8