



# WINDOW SYSTEM



SERIES 1400 - THERMAL BREAK WINDOW WALL

1503 W. San Pedro St., Gilbert, Arizona 85233  
VOICE: 480-892-2600/FAX : 480-892-0951/WWW.HERITAGEWINDOWS.COM

AA5


DATE:  
6/12/13

R:\DRAWINGS\BROGPAGES\AA\AA5.DWG

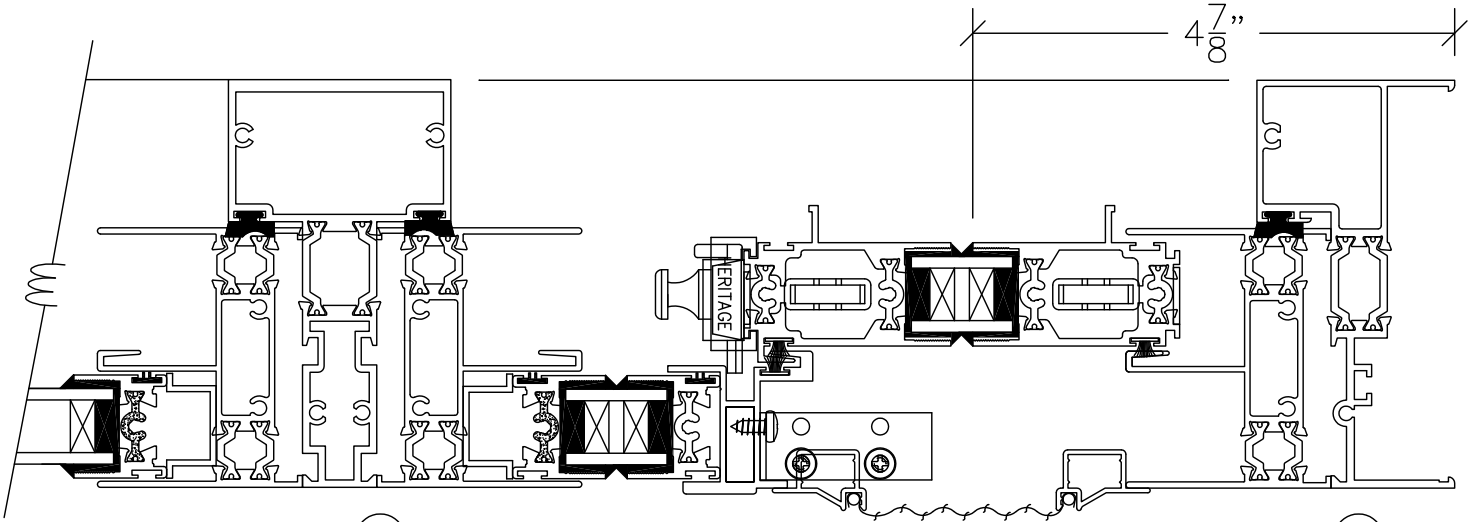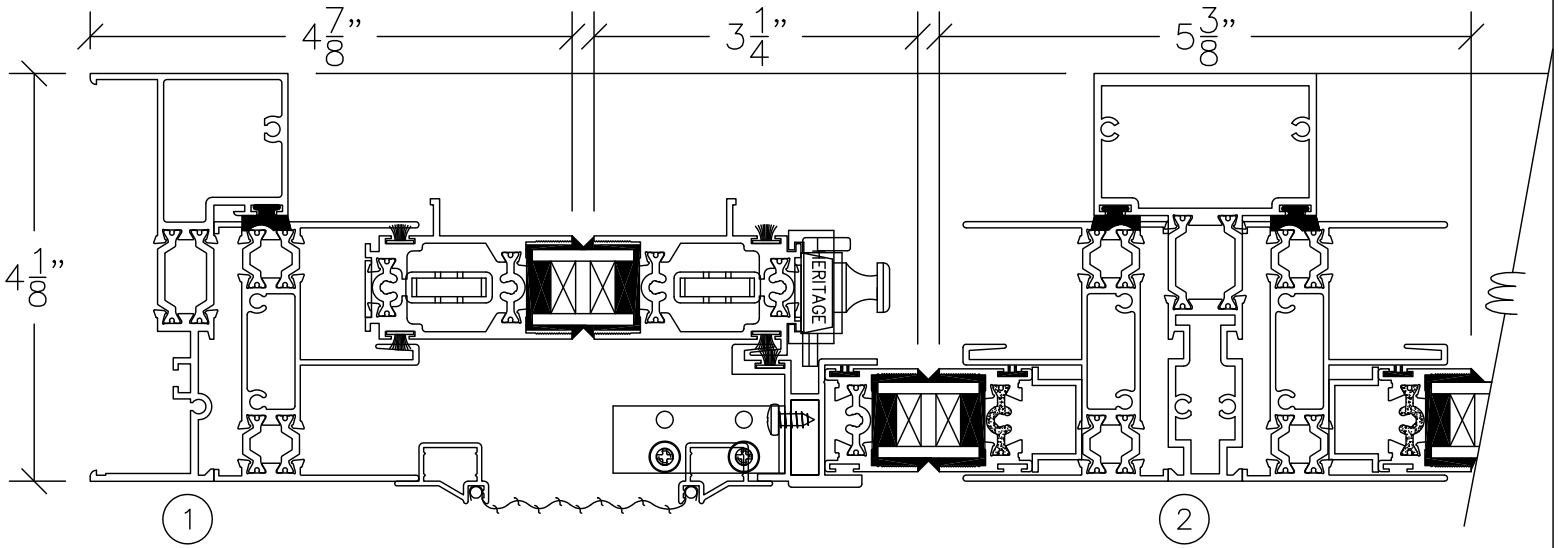

2 VERTICAL MULLION

PERIMETER FRAME JAMB 1

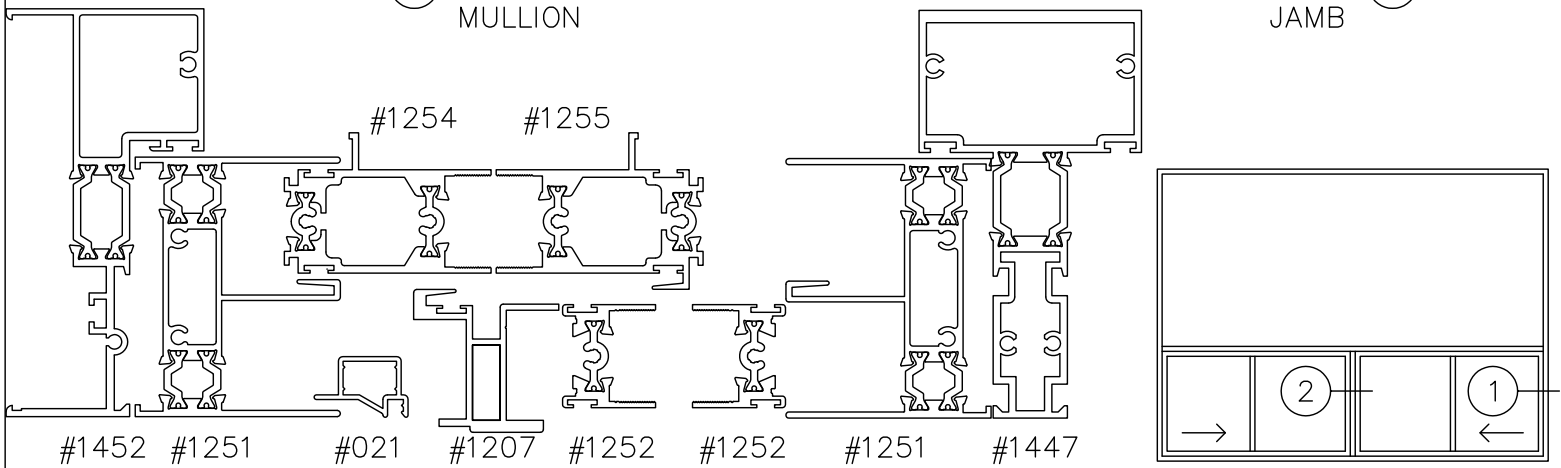

HORIZONTAL SECTION THROUGH  $4\frac{1}{8}''$  PERIMETER FRAME & STRUCTURAL MULLION W/ HORIZONTAL SLIDER INSERT  
DOUBLE GLAZED

SCALE: HALF SIZE