



# DOOR SYSTEM – RESIDENTIAL


SERIES 111 – SLIDING GLASS DOOR – SGD3 / SGD4

# D1


1503 W. San Pedro St., Gilbert, Arizona 85233  
VOICE: 480-892-2600 / FAX : 480-892-0951

DATE:  
12/4/13


R:\DRAWINGS\BOPAGES\D1.DWG

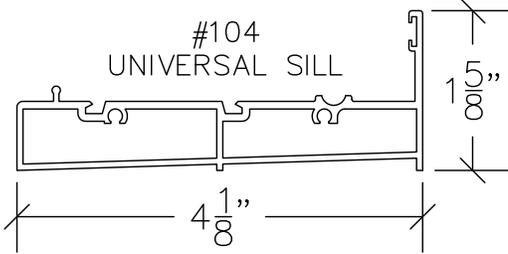


#104  
UNIVERSAL SILL

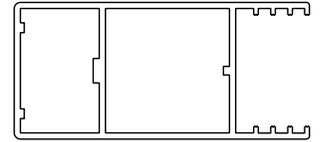


#109  
LEAD STILE  
AND FIXED BACK STILE

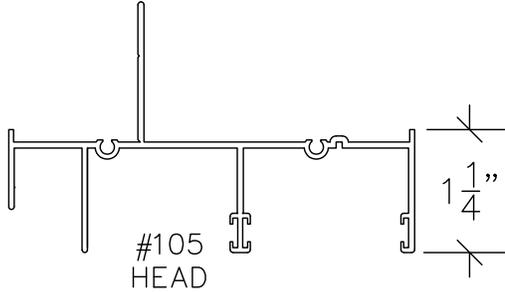


#105  
HEAD

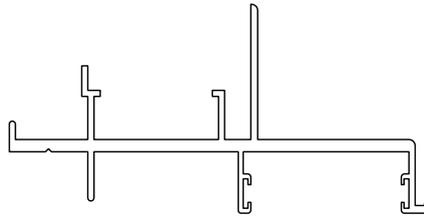


#119  
OXO ADAPTOR

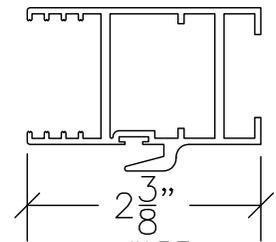


#153  
INTERLOCKER

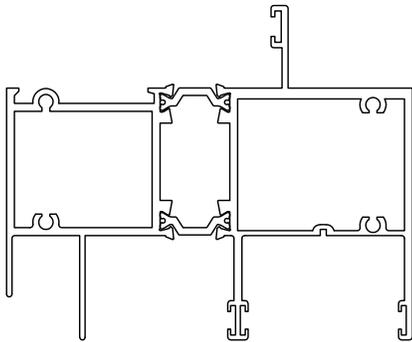


#1439  
WINDOW WALL SILL/SLIDING GLASS DOOR  
HEAD USED FOR TRANSOM WINDOW OVER  
SLIDING GLASS DOOR APPLICATIONS

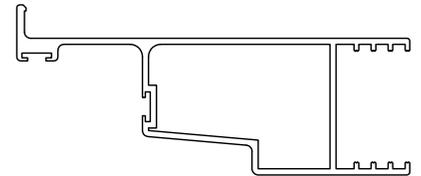


#131  
LOCKSTILE OXO

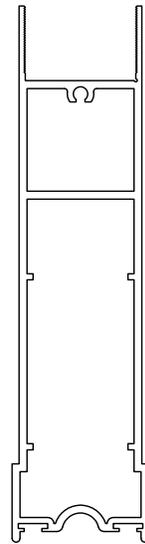


#111  
BOTTOM RAIL  
(SGD 4 OPTION)

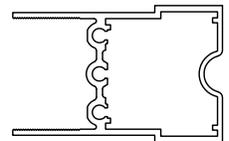


#154  
VENT RAIL

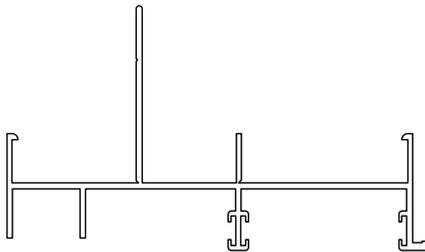

#106  
JAMB

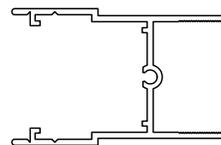

#116  
FIXED RAIL

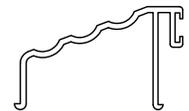

#118  
SILL COVER

MASONRY FRAMES CAN BE MARRIED TO  
ANY WINDOW WALL (400 SERIES) PRODUCTS  
INCLUDING OPERATING WINDOW INSERTS.

## SLIDING GLASS DOOR PERIMETER FRAME EXTRUSIONS

SCALE: 1:2



# DOOR SYSTEM - RESIDENTIAL

SERIES 111 - SLIDING GLASS DOOR - SGD3


1503 W. San Pedro St., Gilbert, Arizona 85233

VOICE: 480-892-2600 / FAX : 480-892-0951

# D2



DATE:  
12/4/13

R:\DRAWINGS\BROPAGE\D2.DWG

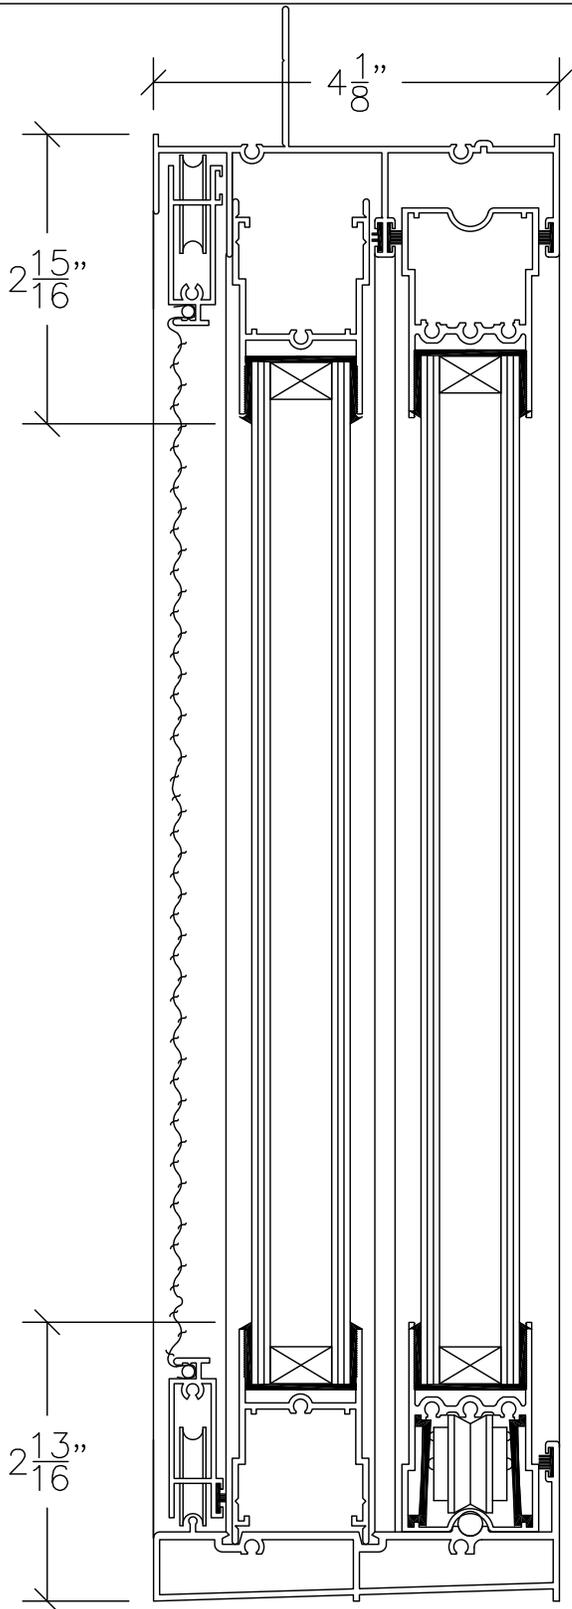

① SLIDING GLASS DOOR HEAD

② SLIDING GLASS DOOR SILL

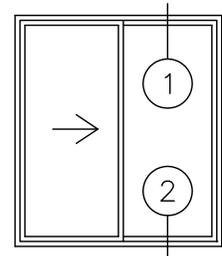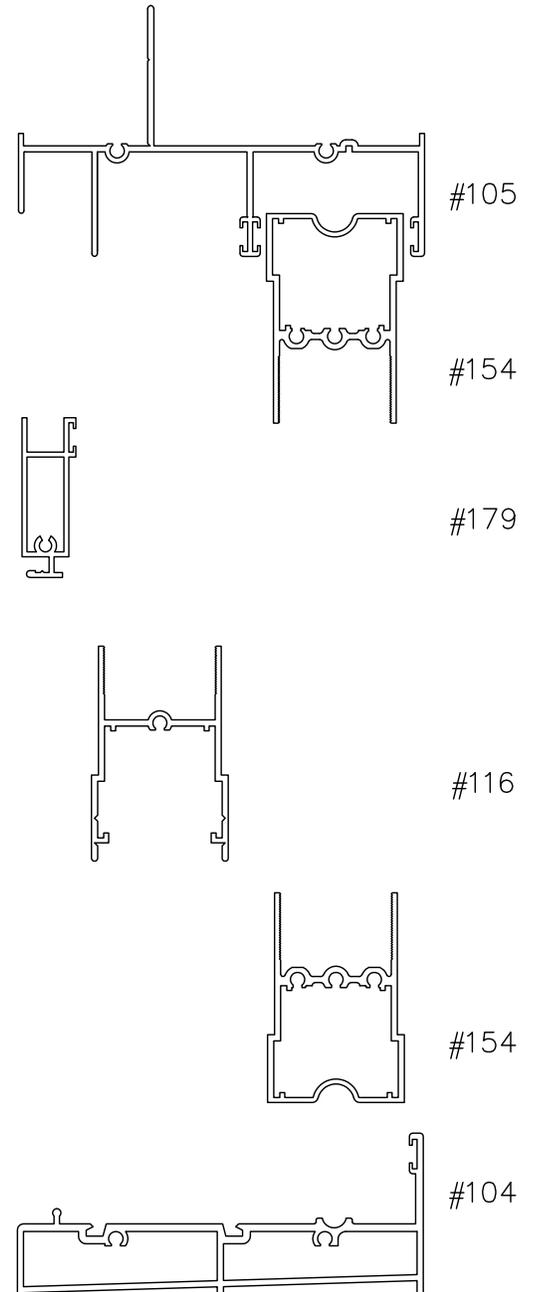

## VERTICAL SECTION THROUGH SLIDING GLASS DOOR - SGD3 DOUBLE GLAZED

SCALE: 1:2



# DOOR SYSTEM – RESIDENTIAL

SERIES 111 – SLIDING GLASS DOOR – SGD4


1503 W. San Pedro St., Gilbert, Arizona 85233

VOICE: 480-892-2600 / FAX : 480-892-0951

# D2A



DATE:  
12/4/13

R:\DRAWINGS\BROPAGE\D\02.DWG

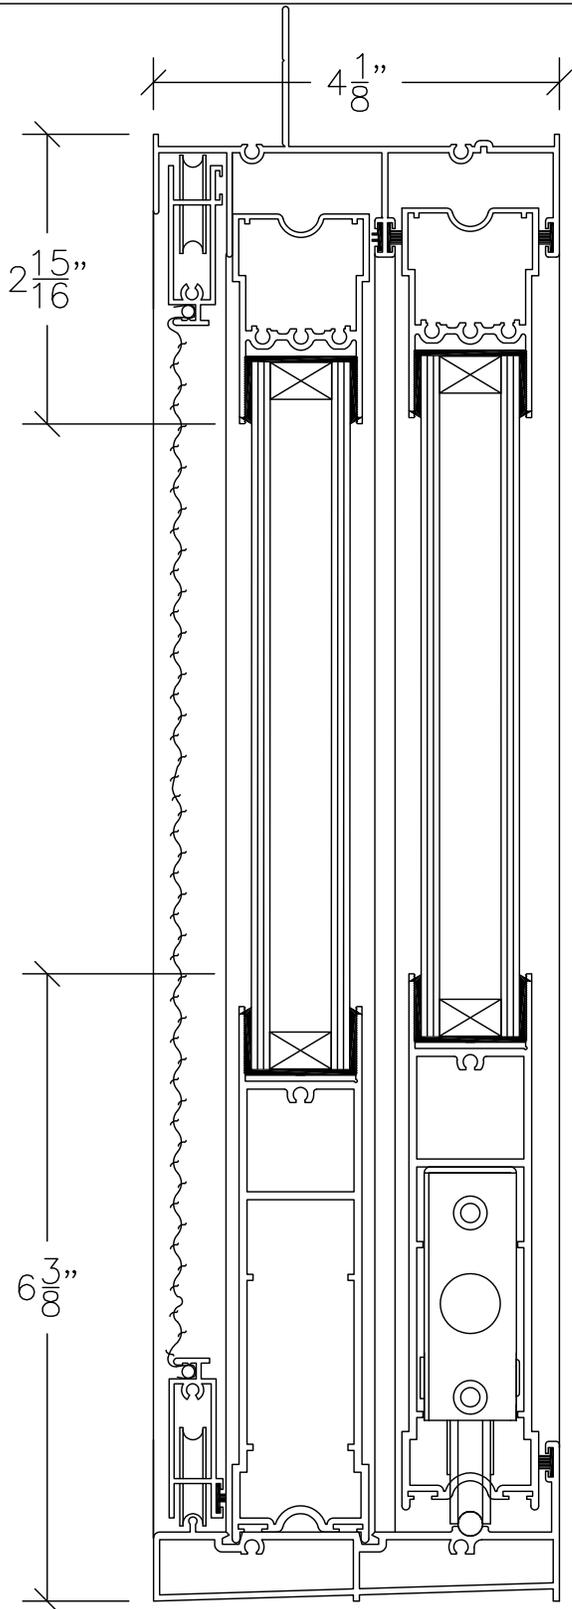

① SLIDING GLASS DOOR HEAD

② SLIDING GLASS DOOR SILL

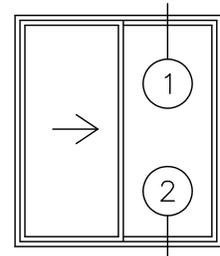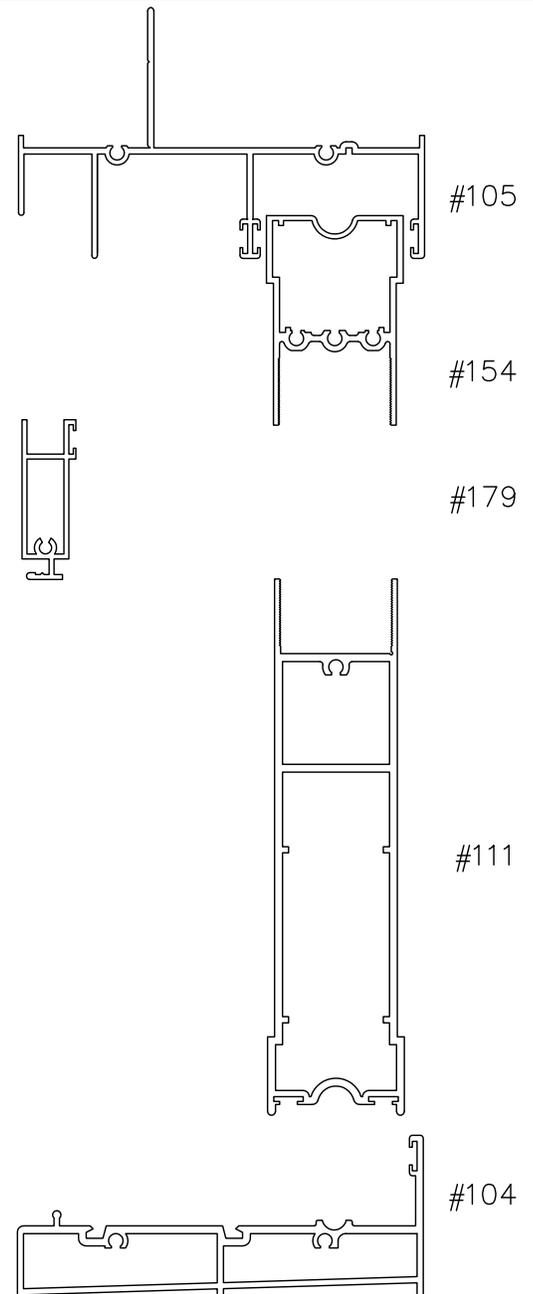

### VERTICAL SECTION THROUGH SLIDING GLASS DOOR – SGD4 DOUBLE GLAZED

SCALE: 1:2



# DOOR SYSTEM – RESIDENTIAL

SERIES 111 – SLIDING GLASS DOOR – SGD3


1503 W. San Pedro St., Gilbert, Arizona 85233

VOICE: 480-892-2600 / FAX : 480-892-0951


# D3

DATE:  
12/4/13

R:\DRAWINGS\BROPAGE\D3.DWG

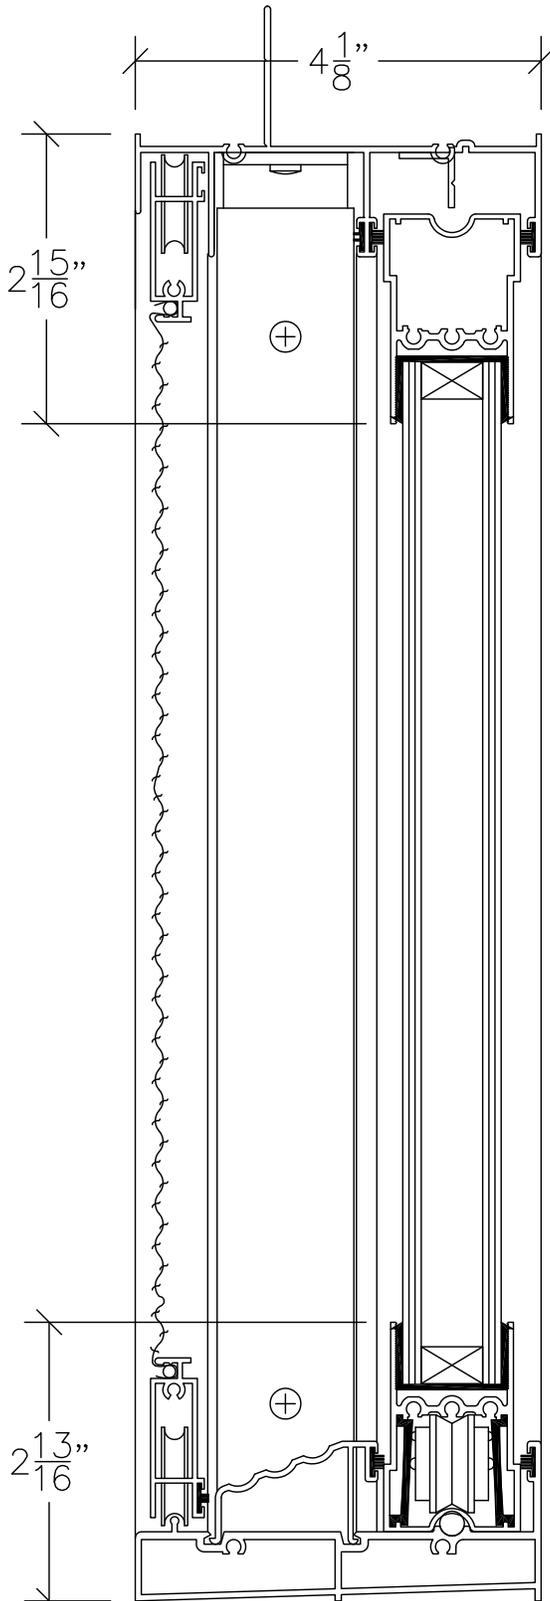

① SLIDING GLASS DOOR HEAD

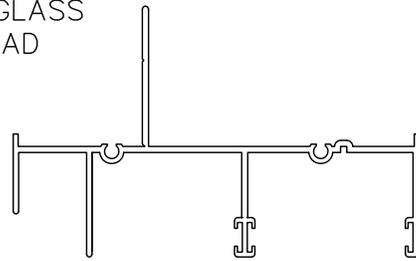


#105




#121




#179

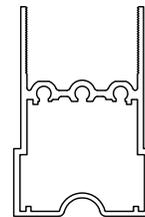

#154

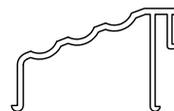


#118

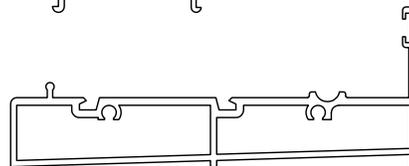

#104

② SLIDING GLASS DOOR SILL

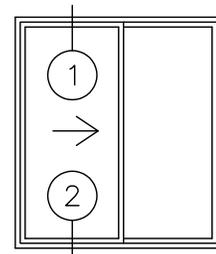

VERTICAL SECTION THROUGH SGD @ SILL COVER – SGD3  
DOUBLE GLAZED

SCALE: 1:2



# DOOR SYSTEM – RESIDENTIAL

SERIES 111 – SLIDING GLASS DOOR – SGD4


1503 W. San Pedro St., Gilbert, Arizona 85233

VOICE: 480-892-2600 / FAX : 480-892-0951


# D3A

DATE:  
12/4/13

R:\DRAWINGS\BROPPAGES\D\3A.DWG

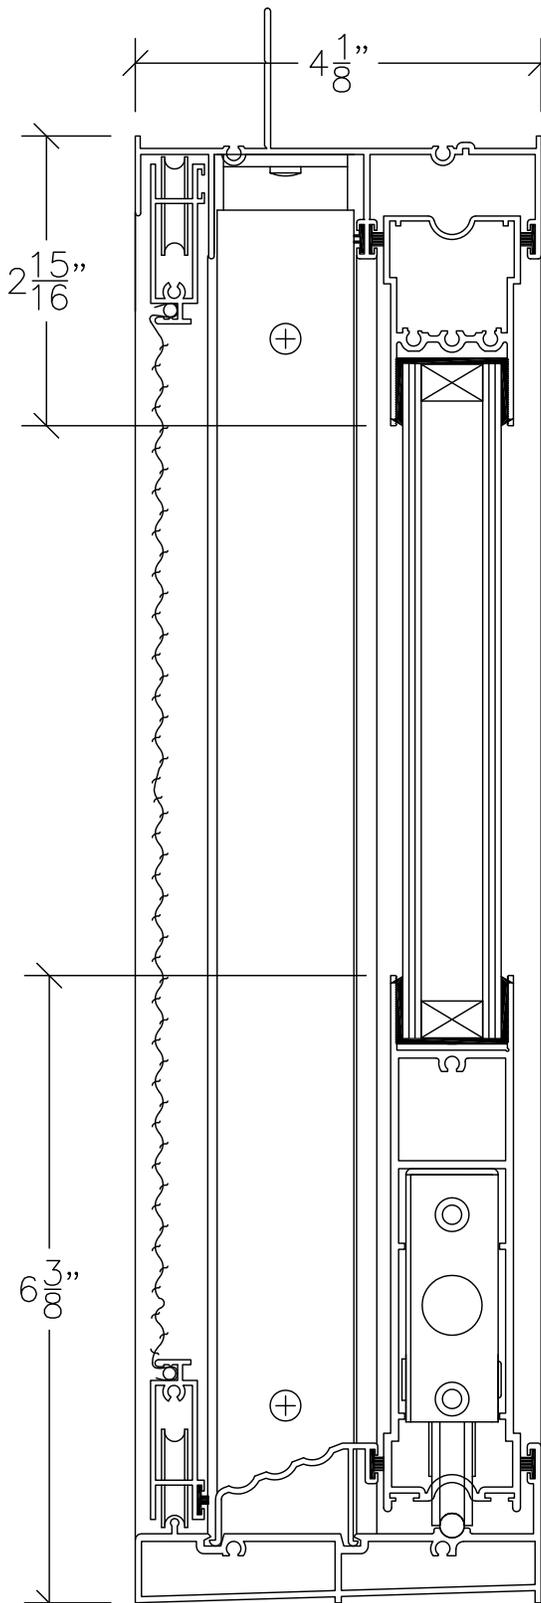


① SLIDING GLASS DOOR HEAD

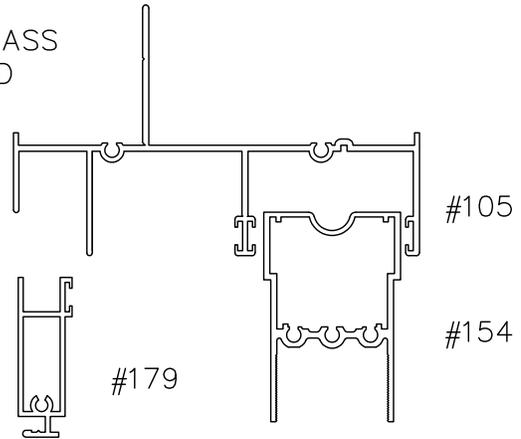

#105

#154


#179

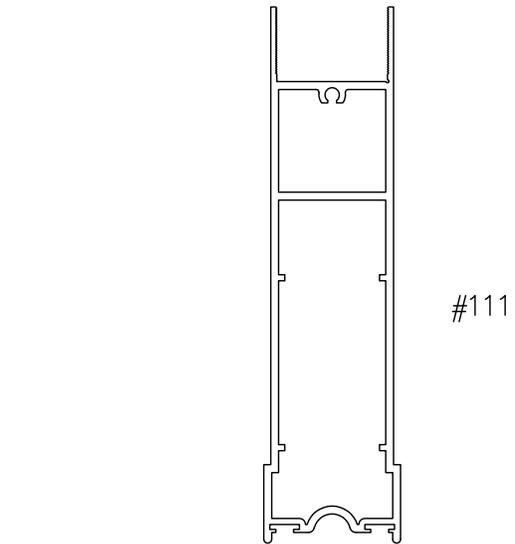

#111




#118

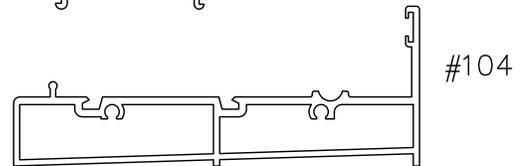

#104

② SLIDING GLASS DOOR SILL

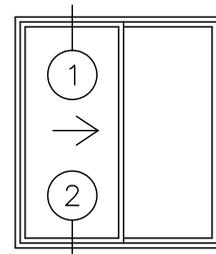

VERTICAL SECTION THROUGH SGD @ SILL COVER – SGD4  
DOUBLE GLAZED

SCALE: 1:2




DOOR SYSTEM - RESIDENTIAL  
SERIES 111 - SLIDING GLASS DOOR - SGD3 / SGD4

1503 W. San Pedro St., Gilbert, Arizona 85233  
VOICE: 480-892-2600 / FAX : 480-892-0951

D4



DATE:  
12/4/13

R:\DRAWINGS\BROPAGE'S\D4.DWG

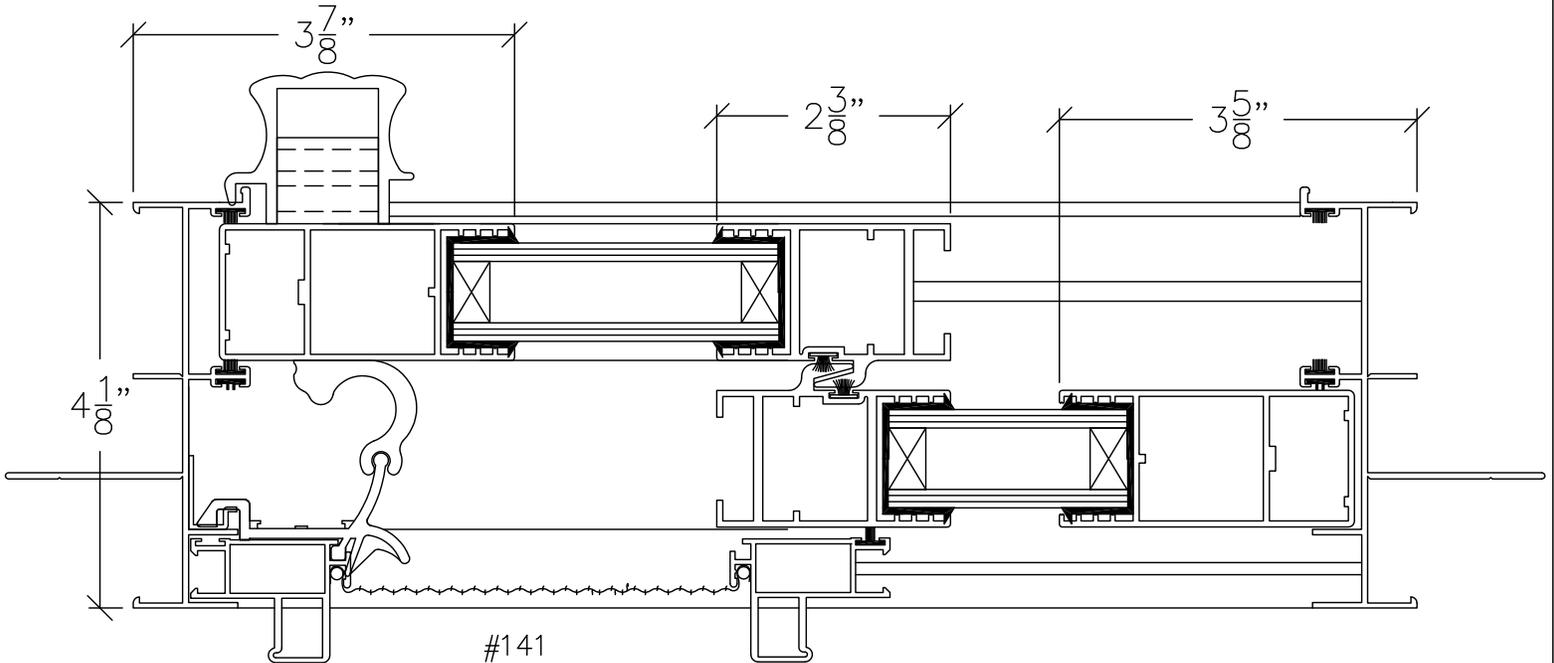

① SLIDING GLASS  
DOOR JAMB

② SLIDING GLASS  
DOOR INTERLOCK

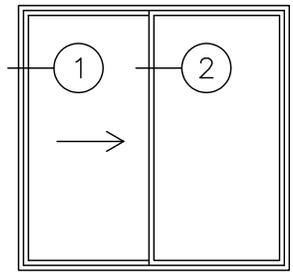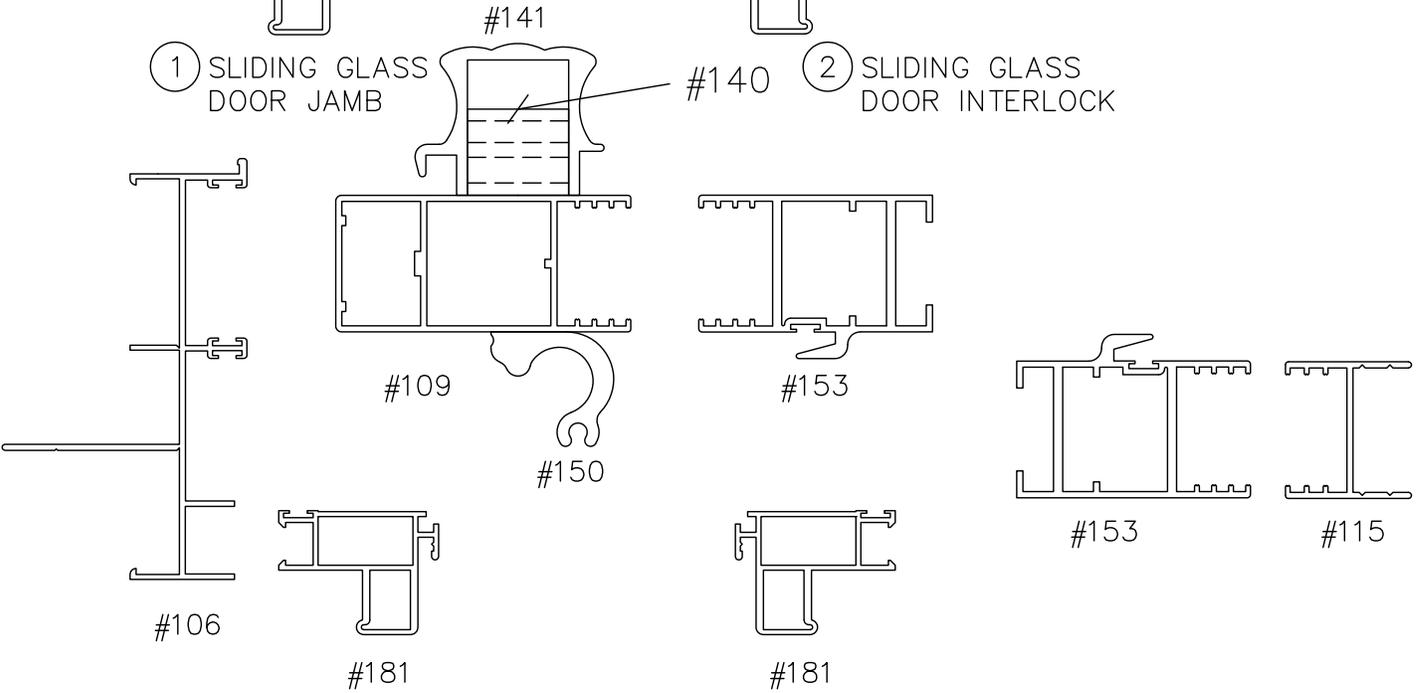

HORIZONTAL SECTION THROUGH SLIDING GLASS DOOR - SGD3 / SGD4  
DOUBLE GLAZED

SCALE: 1:2



# DOOR SYSTEM – RESIDENTIAL


SERIES 111 – SLIDING GLASS DOOR – SGD3 / SGD4

1503 W. San Pedro St., Gilbert, Arizona 85233  
VOICE: 480-892-2600 / FAX : 480-892-0951

D5

DATE:  
12/4/13

R:\DRAWINGS\BROPAGES\D5.DWG

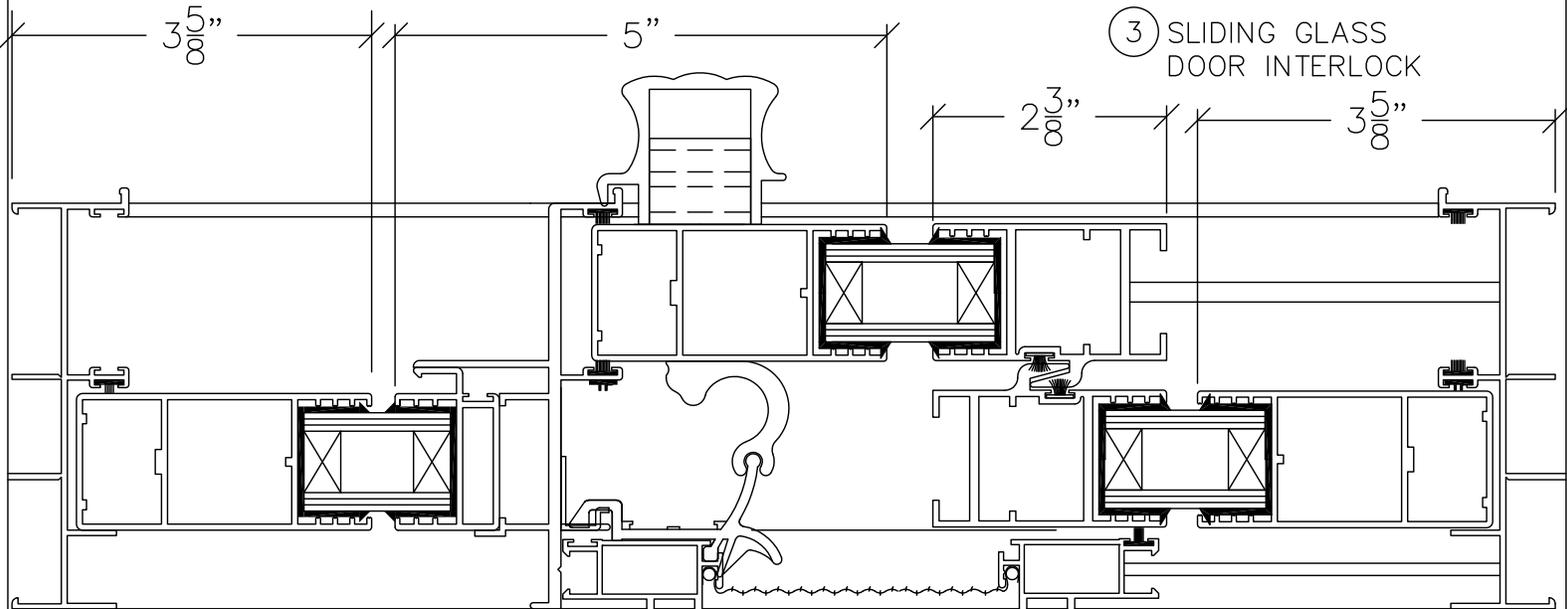

① SLIDING GLASS DOOR JAMB

② TYPICAL SGD JAMB ADAPTOR OXO


#141

#140

#109

#150

#153

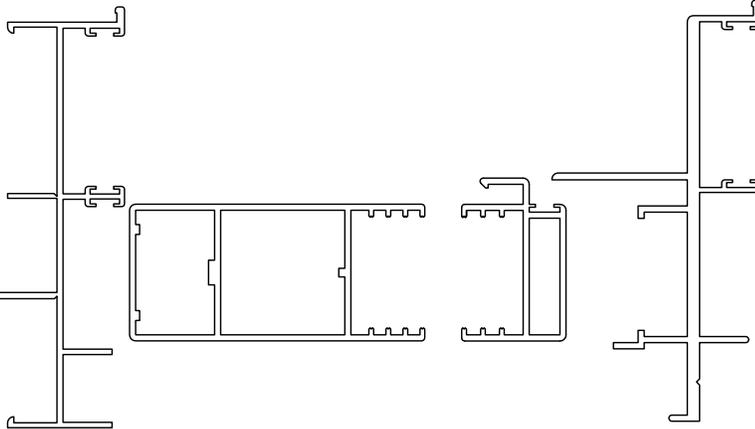


#106


#109

#114

#119

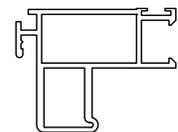

#181

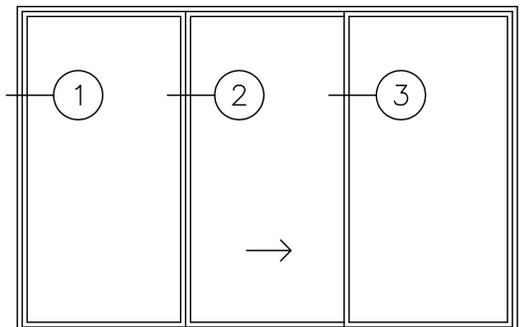

HORIZONTAL SECTION THROUGH 3-PANEL SLIDING – SGD3 / SGD4  
GLASS DOOR DOUBLE GLAZED

SCALE: 1:2





# DOOR SYSTEM - RESIDENTIAL

SERIES 111 - SLIDING GLASS DOOR - SGD3


1503 W. San Pedro St., Gilbert, Arizona 85233

VOICE: 480-892-2600 / FAX : 480-892-0951


# D7

DATE:  
12/4/13

R:\DRAWINGS\BROPPAGES\D7.DWG

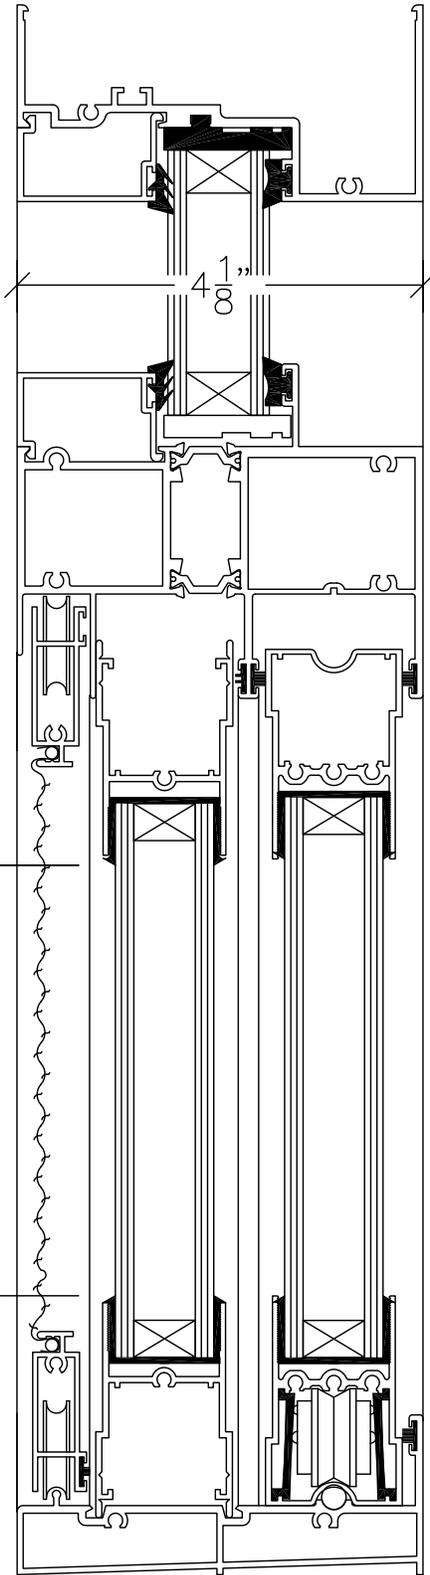


WINDOW WALL  
HEAD / STOPS

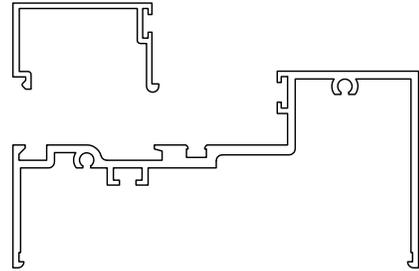

#411


#452

SLIDING GLASS  
DOOR TRANSOM

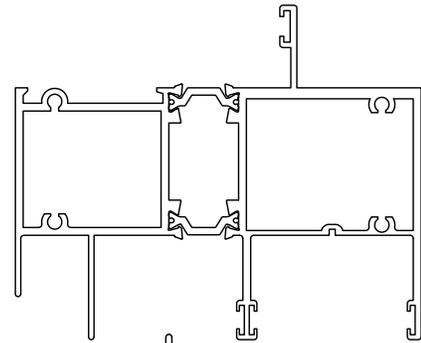

#1439

SLIDING GLASS  
DOOR SILL

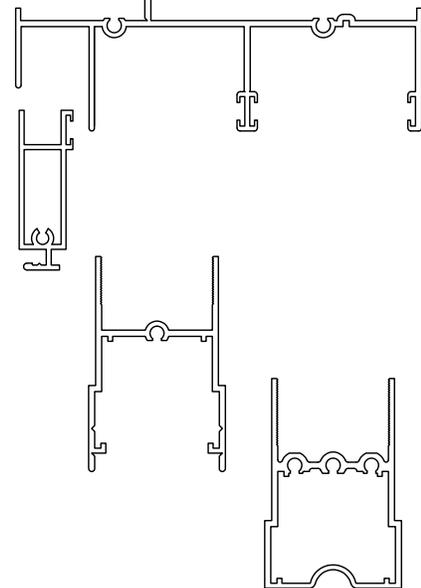


#105

#179

#116

#154

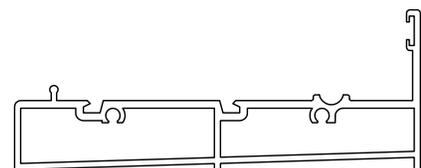

#104

## VERTICAL SECTION THROUGH SLIDING GLASS DOOR - SGD3 DOUBLE GLAZED

SCALE: 1:2