



# WINDOW SYSTEM


SERIES 1400 - THERMAL BREAK WINDOW WALL

1503 W. San Pedro St., Gilbert, Arizona 85233  
VOICE: 480-892-2600/FAX : 480-892-0951/WWW.HERITAGEWINDOWS.COM


AA1

DATE:  
12/5/13


DRAWINGS\BROCHURES\AA\AA1.DWG

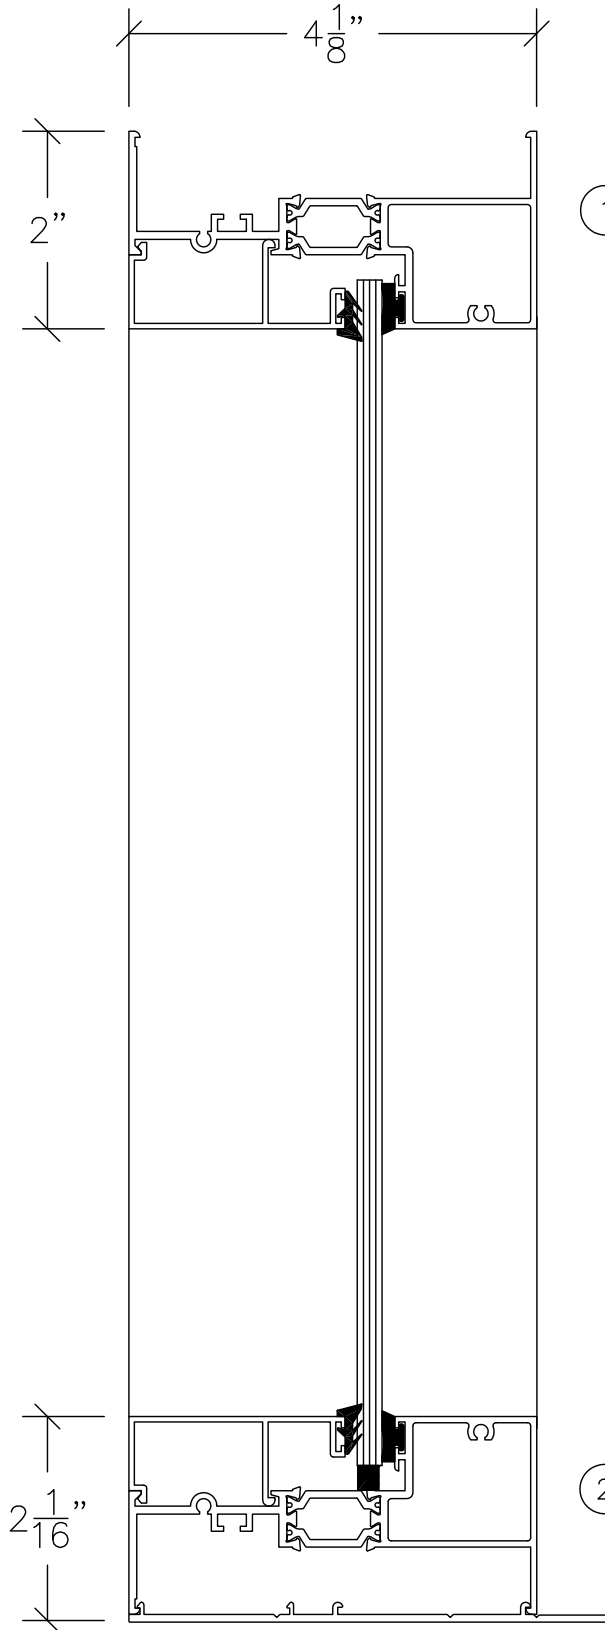


① PERIMETER FRAME

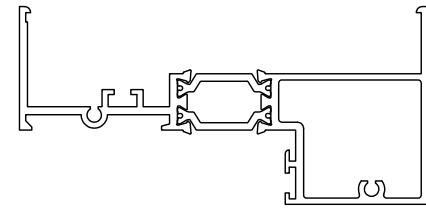


#1452

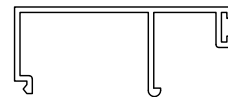

#449

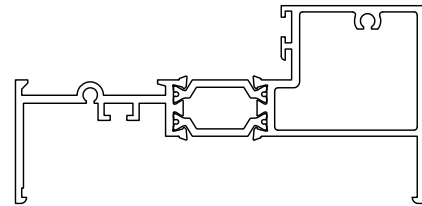


#1452

 

#453

② PERIMETER FRAME  
W/ SUB SILL

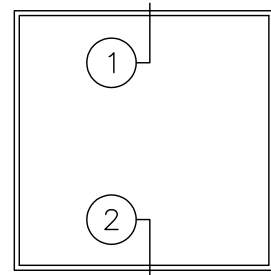

SUB SILL DETAIL - SINGLE GLAZED

SCALE: HALF SIZE