



# DOOR SYSTEM – RESIDENTIAL

SERIES 1151 – T/B MULTI-SLIDING GLASS DOOR (MSD & MSD4)

1503 W. San Pedro St., Gilbert, Arizona 85233

VOICE: 480-892-2600 / FAX : 480-892-0951


# FF13

DATE:



3/12/14

DRAWINGS\BROPAGES\FF\FF13.DWG

CONFIGURATION NOT YET AVAILABLE

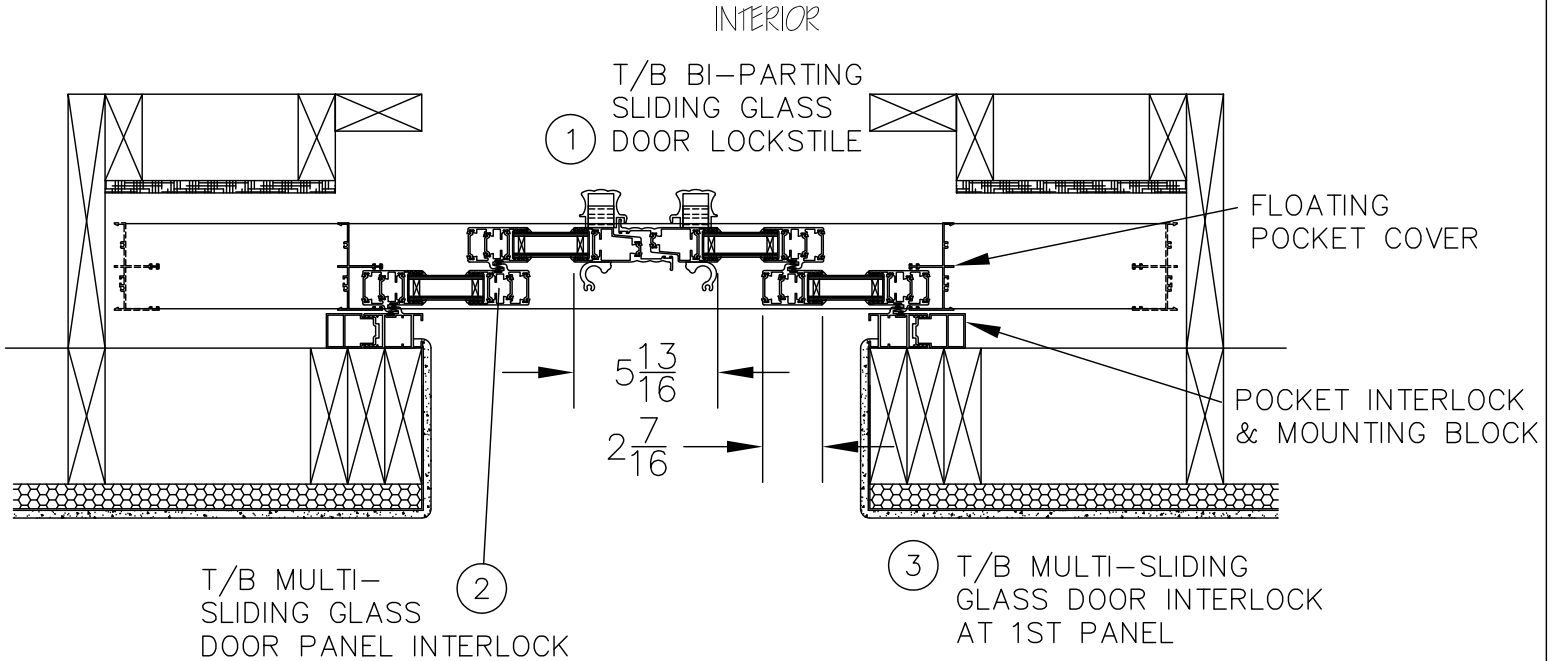

## EXTERIOR

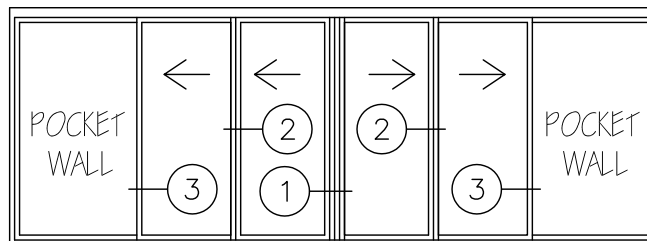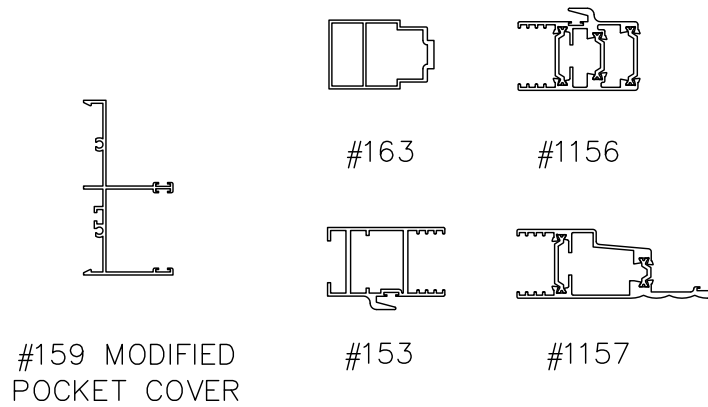

P4XP T/B MULTI-SLIDING GLASS DOOR EXTRUSIONS – POCKET  
DOUBLE GLAZED  
SCALE: 1:8