



# WINDOW SYSTEM



SERIES 1210 - SINGLE HUNG WINDOW

1503 W. San Pedro St., Gilbert, Arizona 85233  
VOICE: 480-892-2600/FAX : 480-892-0951/WWW.HERITAGEWINDOWS.COM

# HH2

DATE:  
9/16/11

R:\DRAWINGS\BROFAGES\HH\HH2.DWG

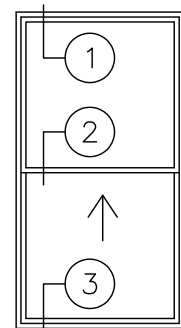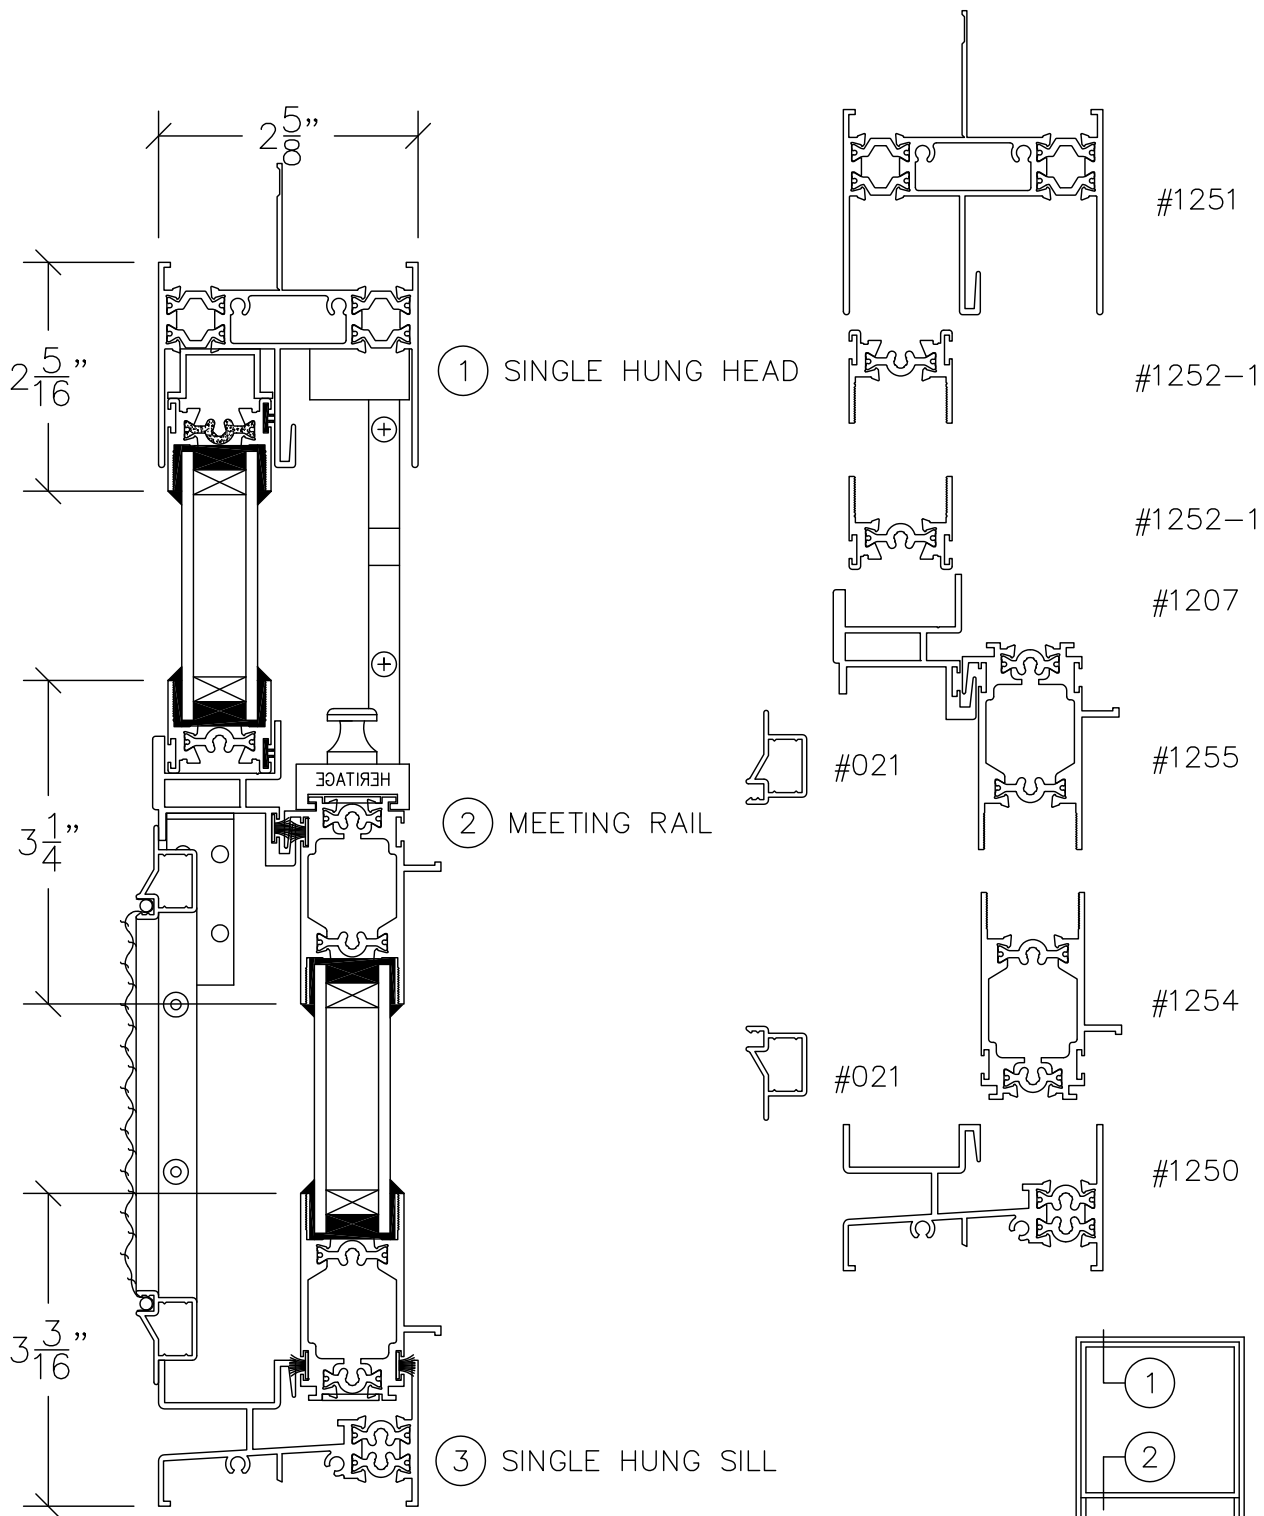

VERTICAL SECTION THROUGH SINGLE HUNG  
DOUBLE GLAZED

SCALE: HALF SIZE