



DOOR SYSTEM – RESIDENTIAL


SERIES 1100 – THERMAL BREAK SLIDING GLASS DOOR

1503 W. San Pedro St., Gilbert, Arizona 85233
VOICE: 480-892-2600/FAX : 480-892-0951/WWW.HERITAGEWINDOWS.COM

DD3

DATE:
12/4/13

R:\DRAWINGS\BROPAGES\DD_DD3.DWG

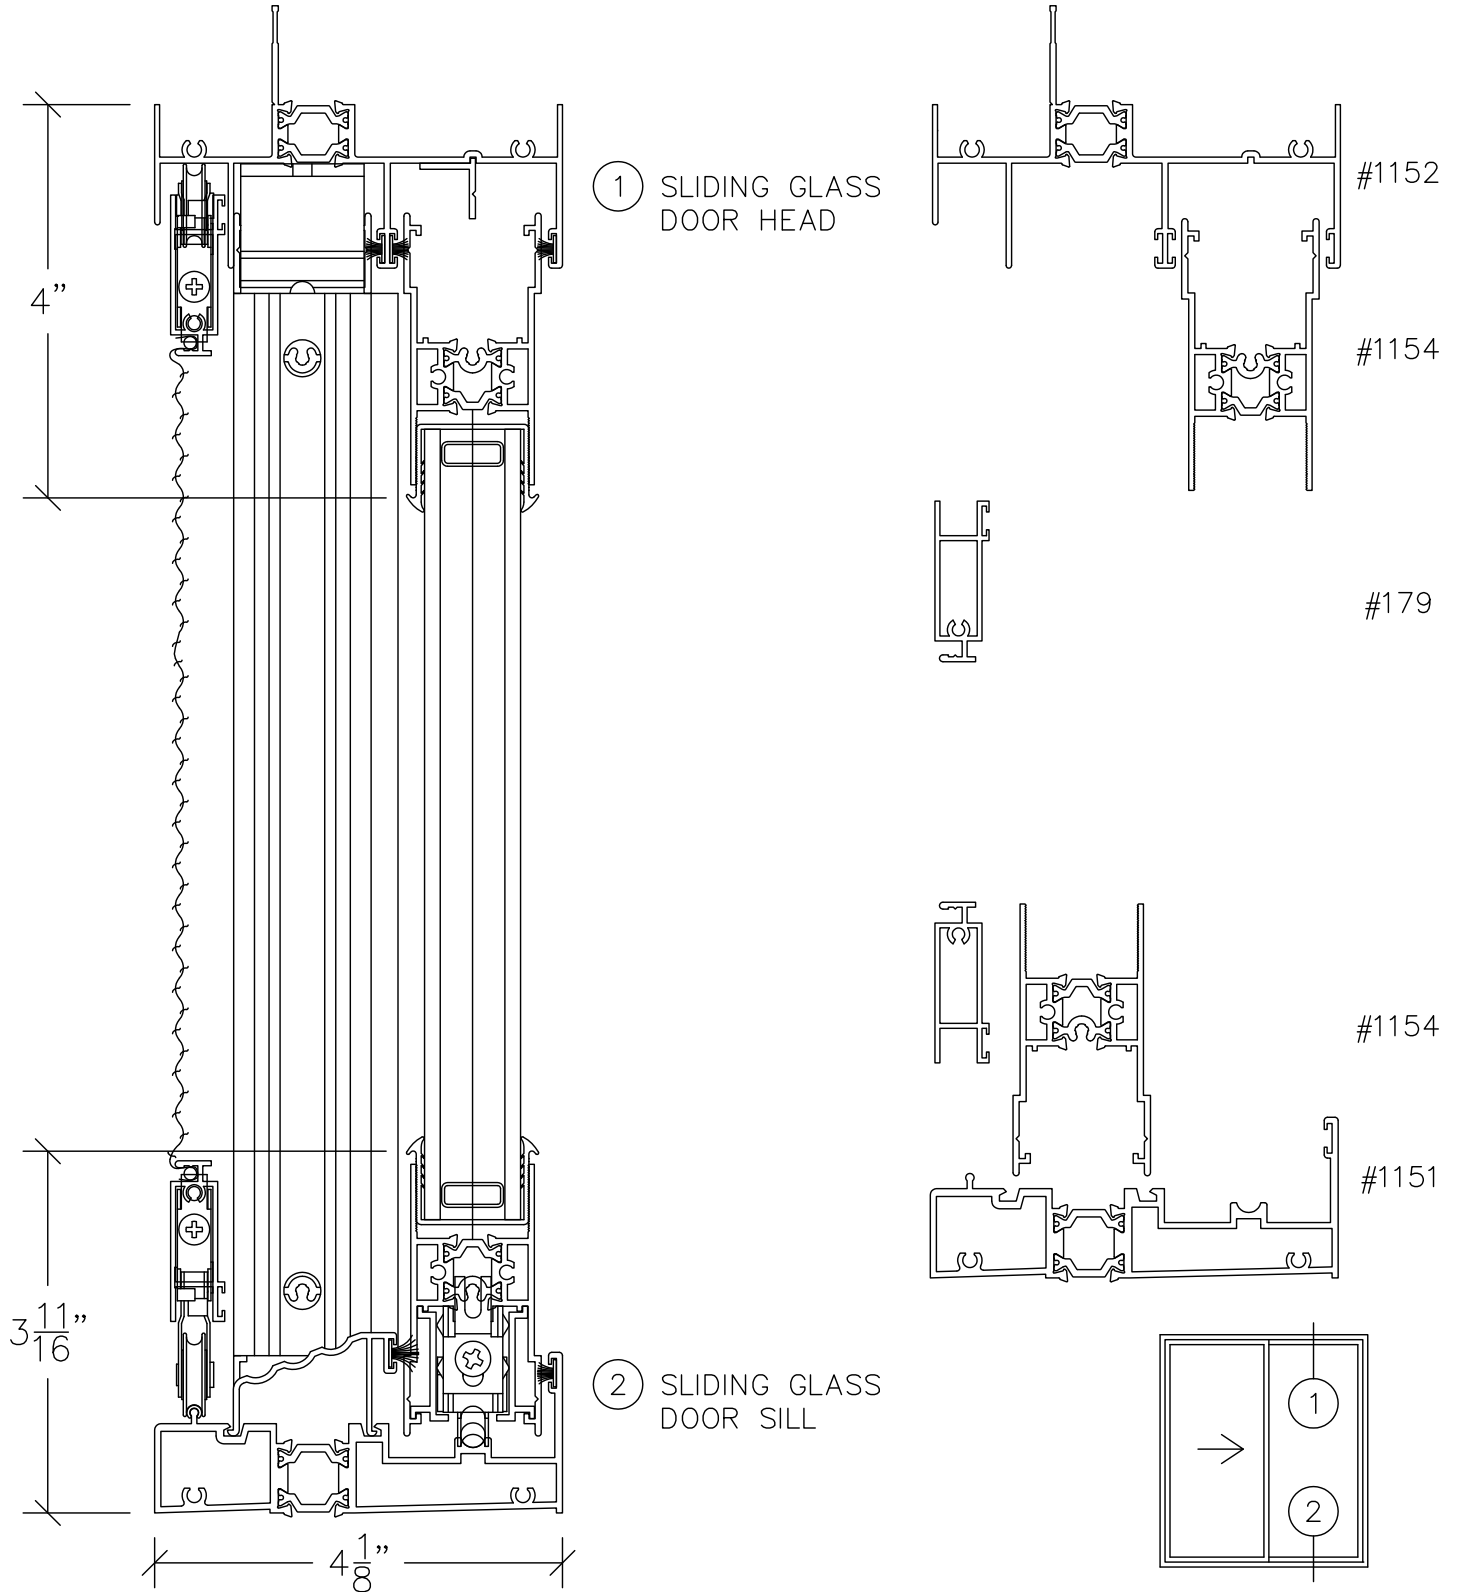

VERTICAL SECTION THROUGH THERMAL BREAK SGD
@ SILL COVER DOUBLE GLAZED

SCALE: 1:2