



# WINDOW SYSTEM


SERIES 1210 - SINGLE HUNG WINDOW

1503 W. San Pedro St., Gilbert, Arizona 85233  
VOICE: 480-892-2600/FAX : 480-892-0951/WWW.HERITAGEWINDOWS.COM


# HH5

DATE:  
5/6/11

R:\DRAWINGS\BROPAGES\HH\HH5.DWG

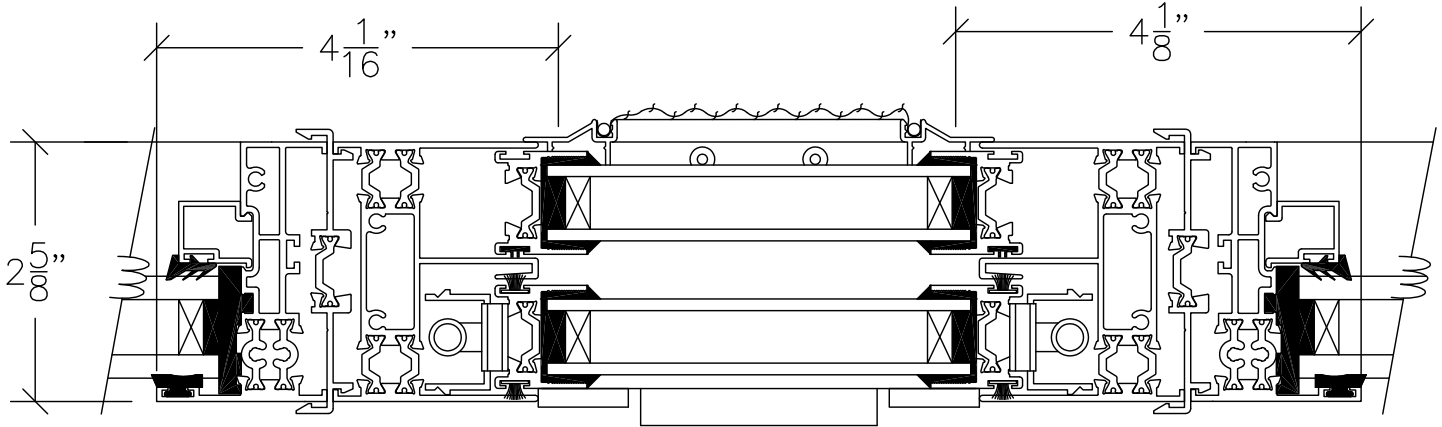


① SINGLE HUNG JAMB

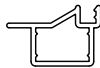


#021




#021

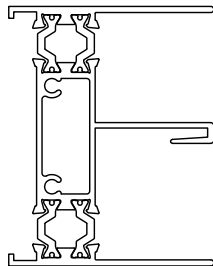


#1251

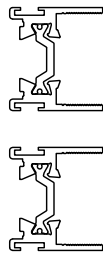


#1252-2

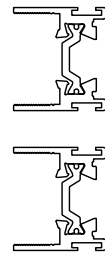

#1252-2

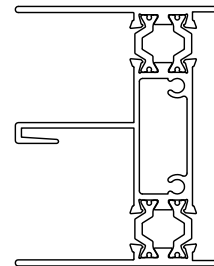

#1251

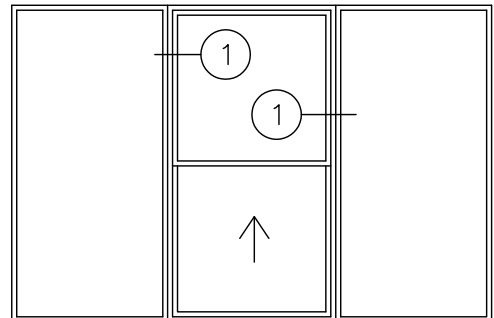

HORIZONTAL SECTION THROUGH SINGLE HUNG  
DOUBLE GLAZED

SCALE: HALF SIZE