



WINDOW SYSTEM


SERIES 1200 - THERMAL BREAK SLIDING WINDOW

1503 W. San Pedro St., Gilbert, Arizona 85233
VOICE: 480-892-2600/FAX : 480-892-0951/WWW.HERITAGEWINDOWS.COM

GGG

DATE:
5/6/11

R:\DRAWINGS\BROFAGES\GG\GG6.DWG

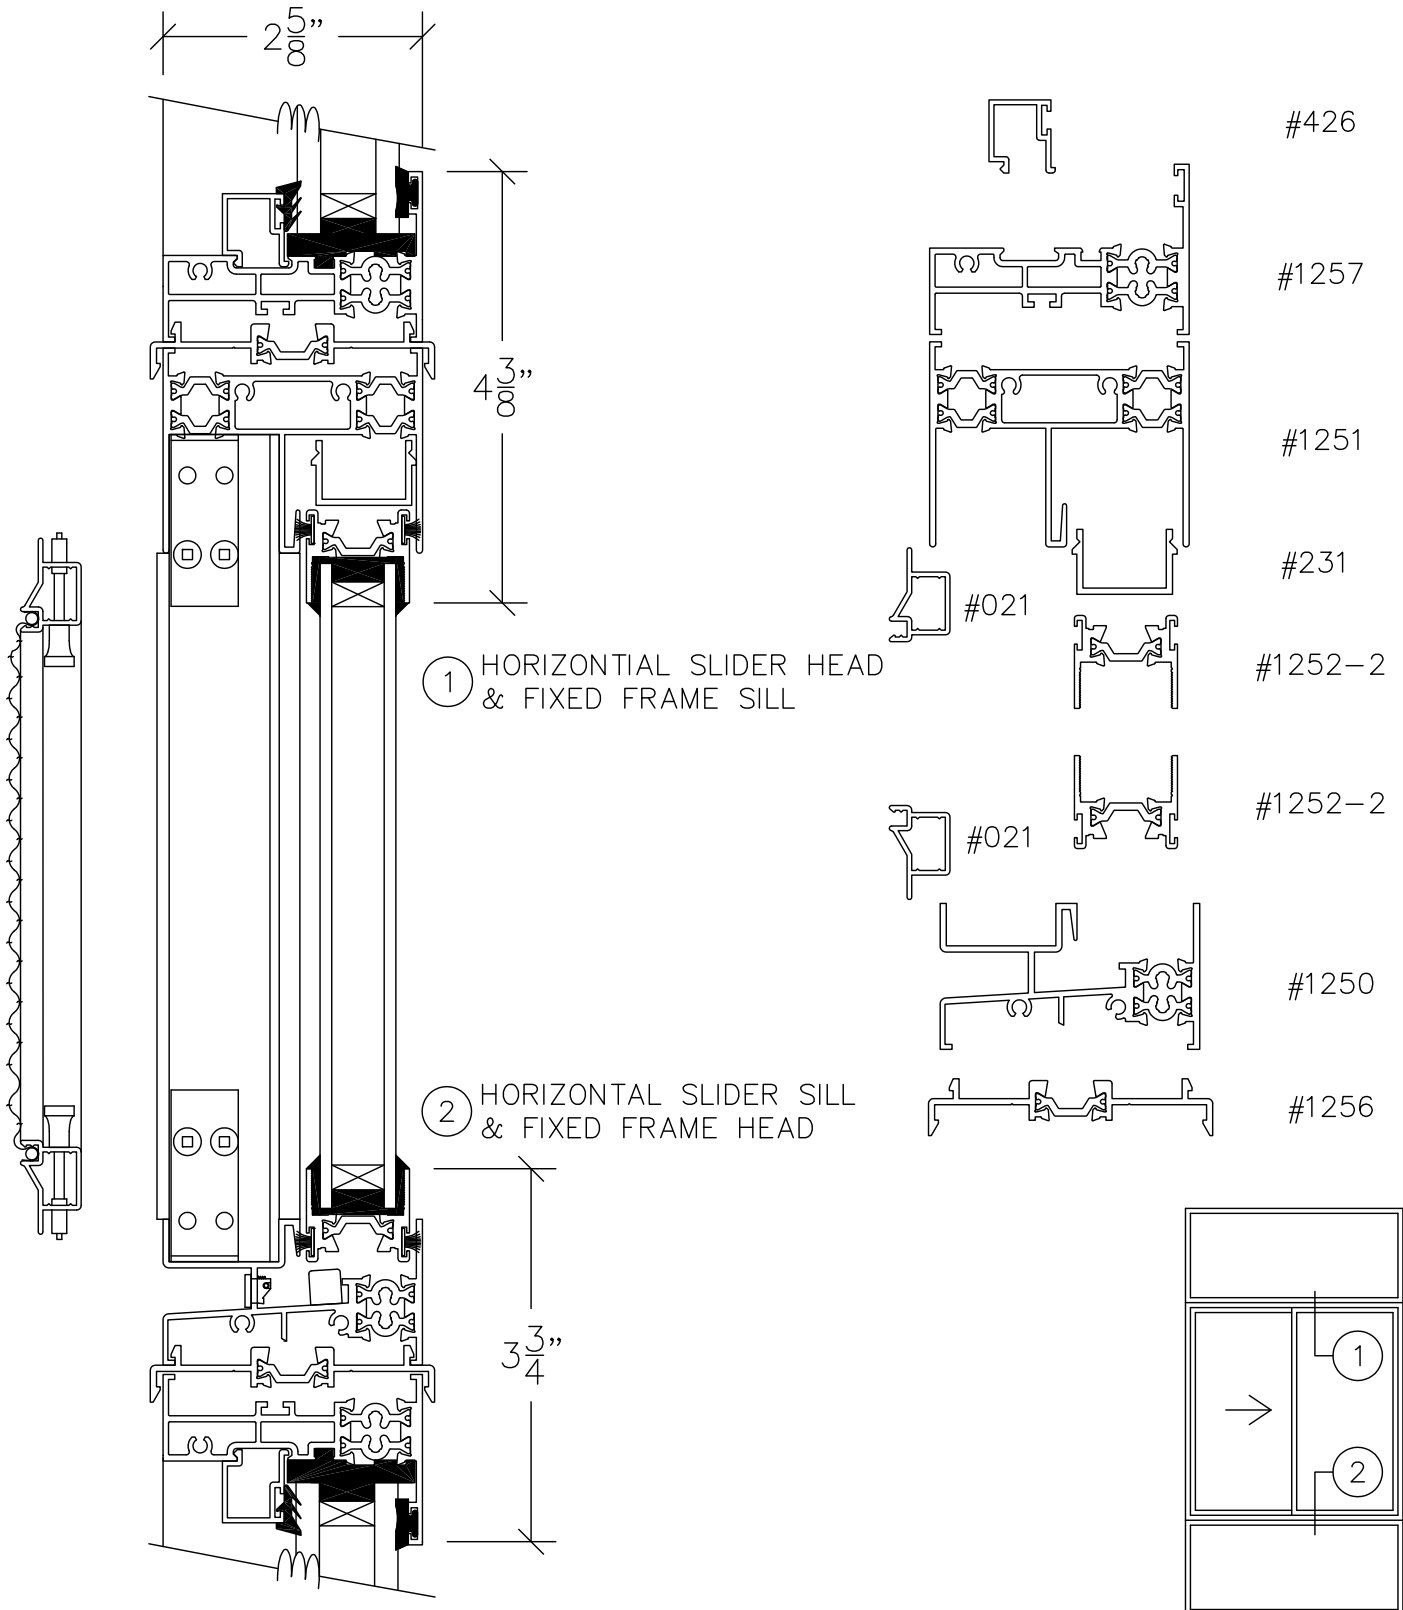

VERTICAL SECTION THROUGH HORIZONTAL SLIDER STACK
DOUBLE GLAZED
SCALE: HALF SIZE