



DOOR SYSTEM – RESIDENTIAL

SERIES 1151 – T/B MULTI-SLIDING GLASS DOOR (S1 MSD & MSD4)

FF13A

1503 W. San Pedro St., Gilbert, Arizona 85233

VOICE: 480-892-2600 / FAX : 480-892-0951


DATE:

3/12/14



DRAWINGS\BROPAGES\FF\FF13.DWG

CONFIGURATION NOT YET AVAILABLE

INTERIOR

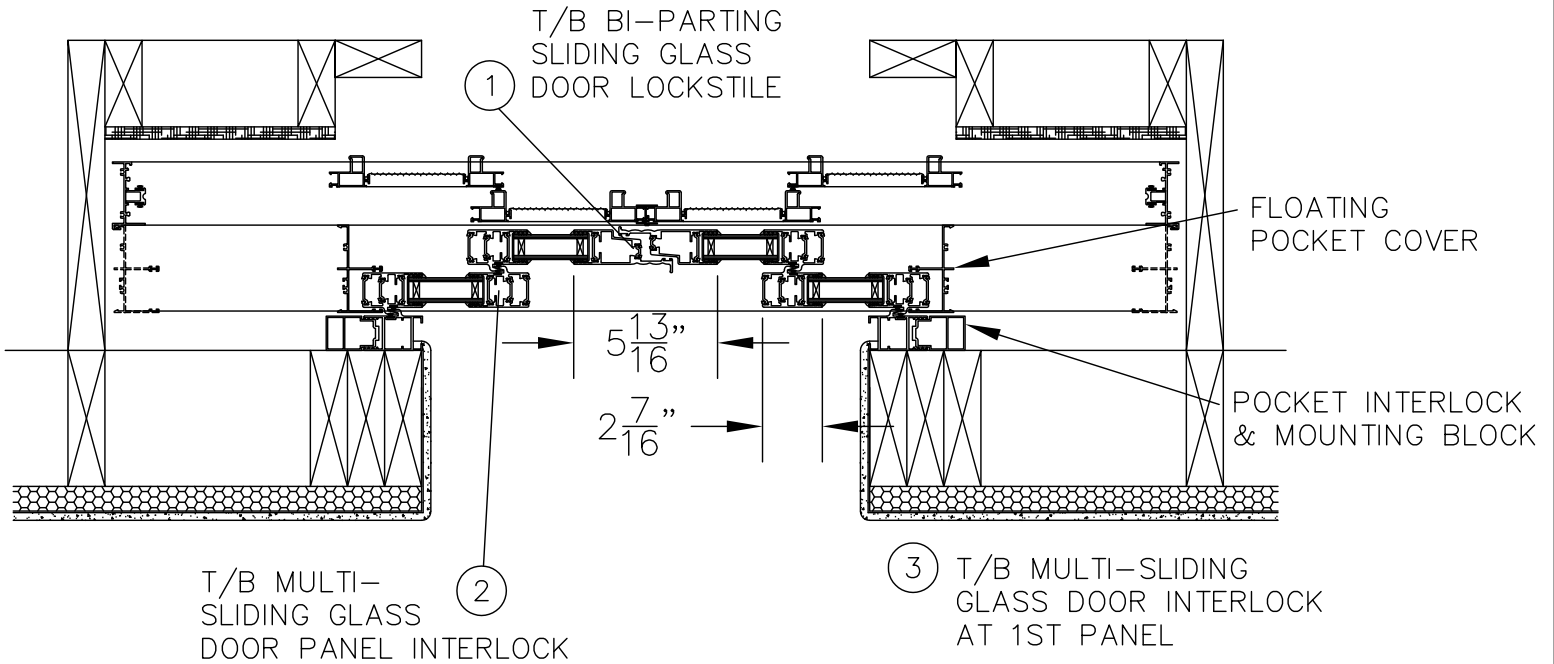

EXTERIOR

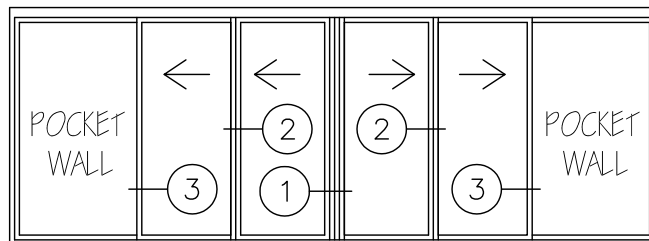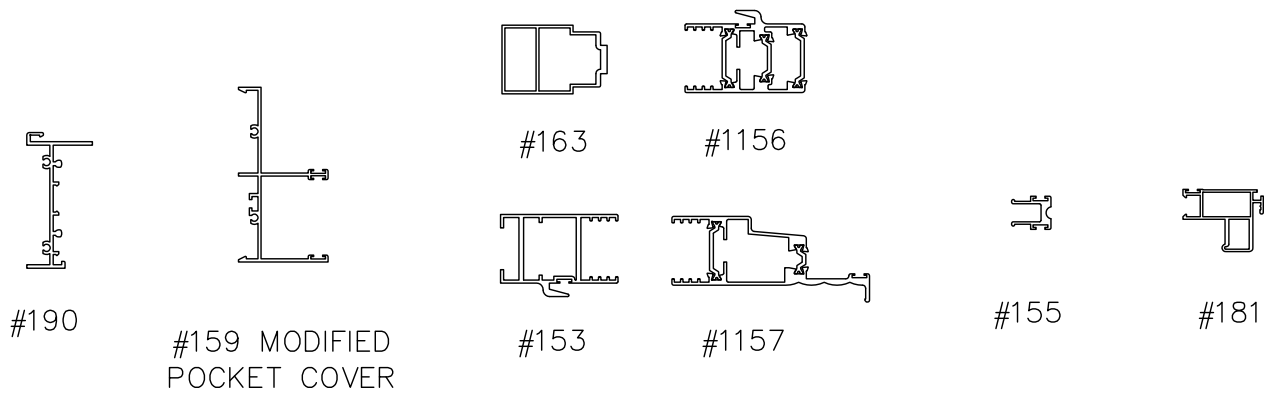

P4XP T/B MULTI-SLIDING GLASS DOOR WITH SCREENS – POCKET
 DOUBLE GLAZED
 SCALE: 1:8