




DOOR SYSTEM – RESIDENTIAL  
SERIES 1151 – T/B MULTI-SLIDING GLASS DOOR (S1 MSD)

FF2D

1503 W. San Pedro St., Gilbert, Arizona 85233  
VOICE: 480-892-2600 / FAX : 480-892-0951

DATE:  
3/12/14  
DRAWINGS\BROPAGES\FF\FF2D.DWG

① T/B MULTI-SLIDING  
GLASS DOOR HEAD  
WITH SCREEN TRACK

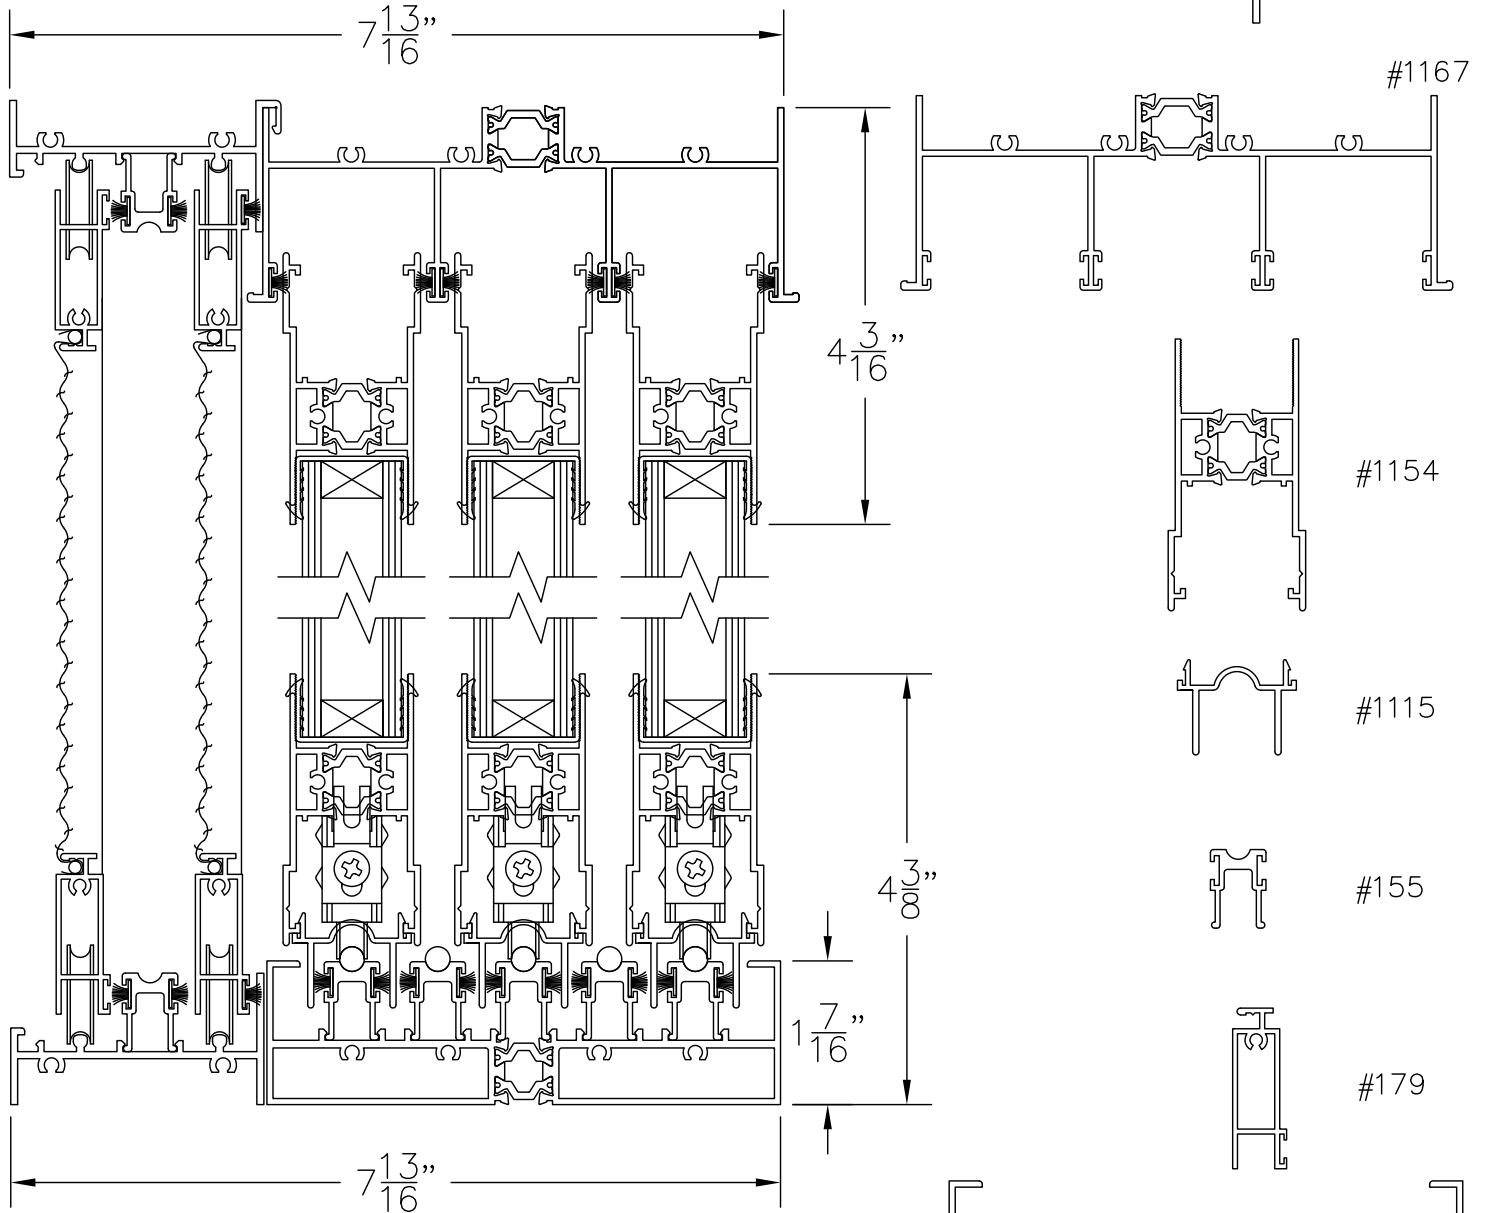

② T/B MULTI-SLIDING  
GLASS DOOR SILL  
WITH SCREEN TRACK

VERTICAL SECTION THROUGH T/B MULTI-SLIDING GLASS DOOR WITH SCREENS  
NO POCKET – DOUBLE GLAZED  
SCALE: 1:2