



DOOR SYSTEM – RESIDENTIAL

SERIES 1151 – T/B MULTI-SLIDING GLASS DOOR (MSD & MSD4)

1503 W. San Pedro St., Gilbert, Arizona 85233



VOICE: 480-892-2600 / FAX : 480-892-0951

FF7

DATE:
3/12/14

DRAWINGS\BROCHURES\FF\FF7.DWG

CONFIGURATION NOT YET AVAILABLE

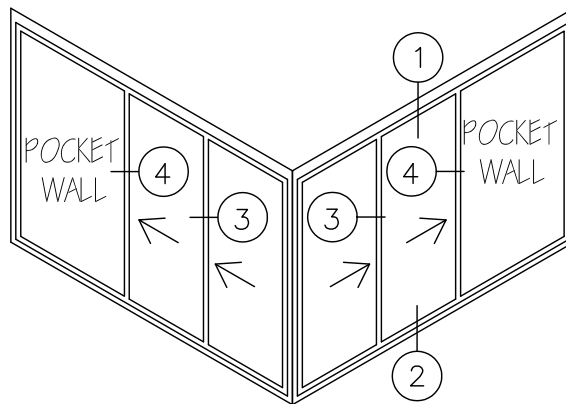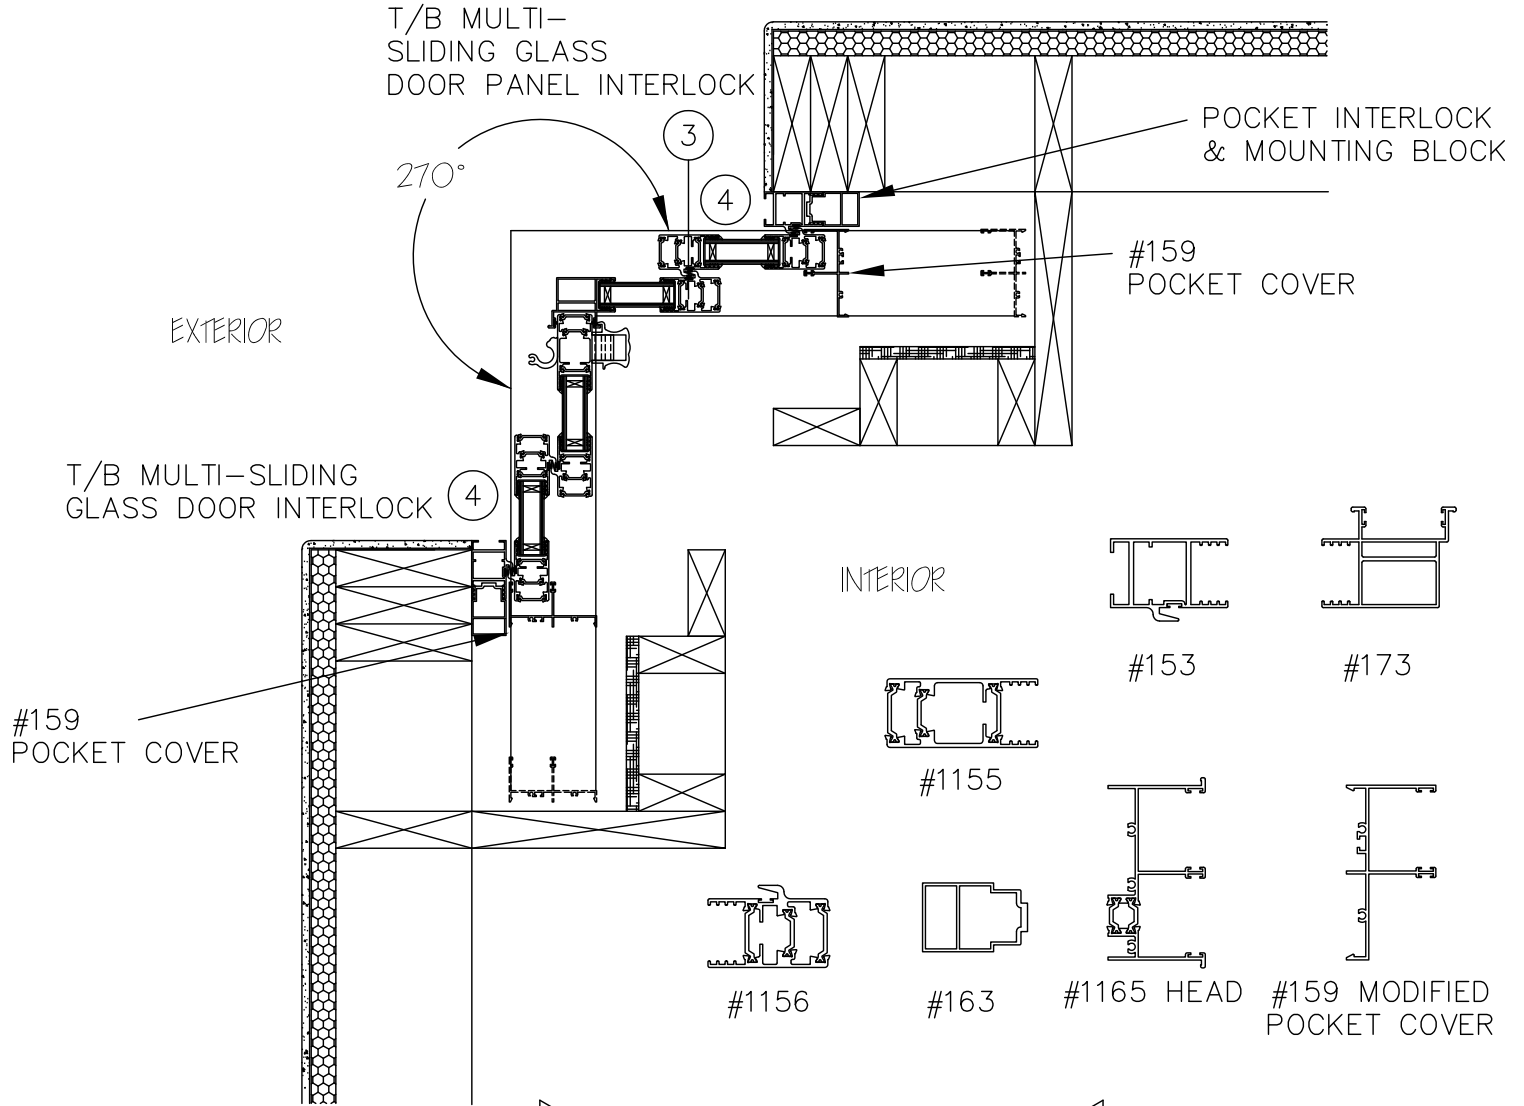

270° P4XP T/B MULTI-SLIDING GLASS DOOR EXTRUSIONS – POCKET DOUBLE GLAZED

SCALE: 1:8