



# DOOR SYSTEM – RESIDENTIAL

SERIES 1151 – T/B MULTI-SLIDING GLASS DOOR (MSD & MSD4)

1503 W. San Pedro St., Gilbert, Arizona 85233


VOICE: 480-892-2600 / FAX : 480-892-0951

## FF14



DATE:

3/12/14

DRAWINGS\BROPAGES\FF\FF14.DWG

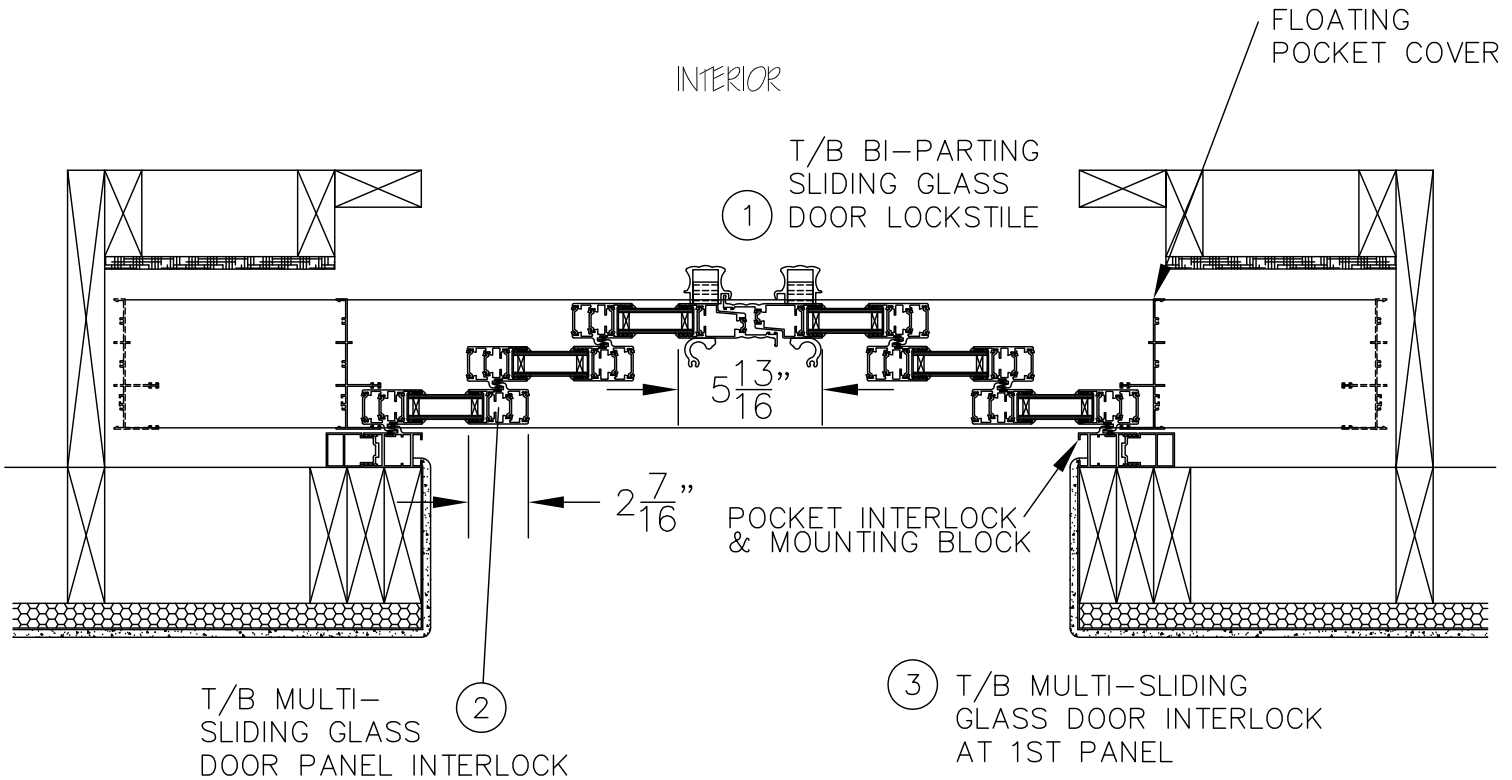

### EXTERIOR

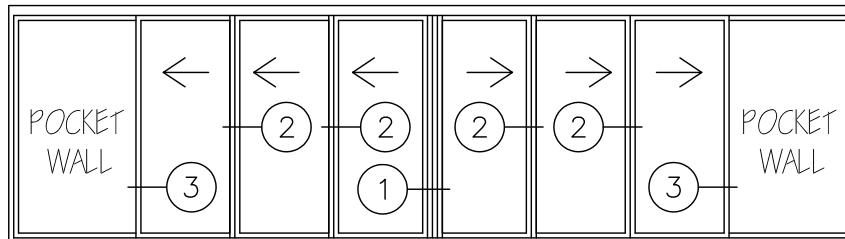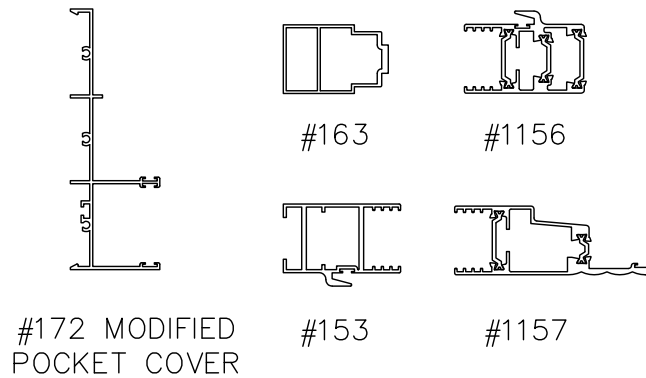

P6XP T/B MULTI-SLIDING GLASS DOOR EXTRUSIONS – POCKET  
 DOUBLE GLAZED  
 SCALE: 1:8