



DOOR SYSTEM - RESIDENTIAL

SERIES 1151 - T/B MULTI-SLIDING GLASS DOOR (MSD & MSD4)


1503 W. San Pedro St., Gilbert, Arizona 85233

VOICE: 480-892-2600 / FAX : 480-892-0951

FF5

DATE:
3/12/14

DRAWINGS: BROPAGES\FP\FF5.DWG

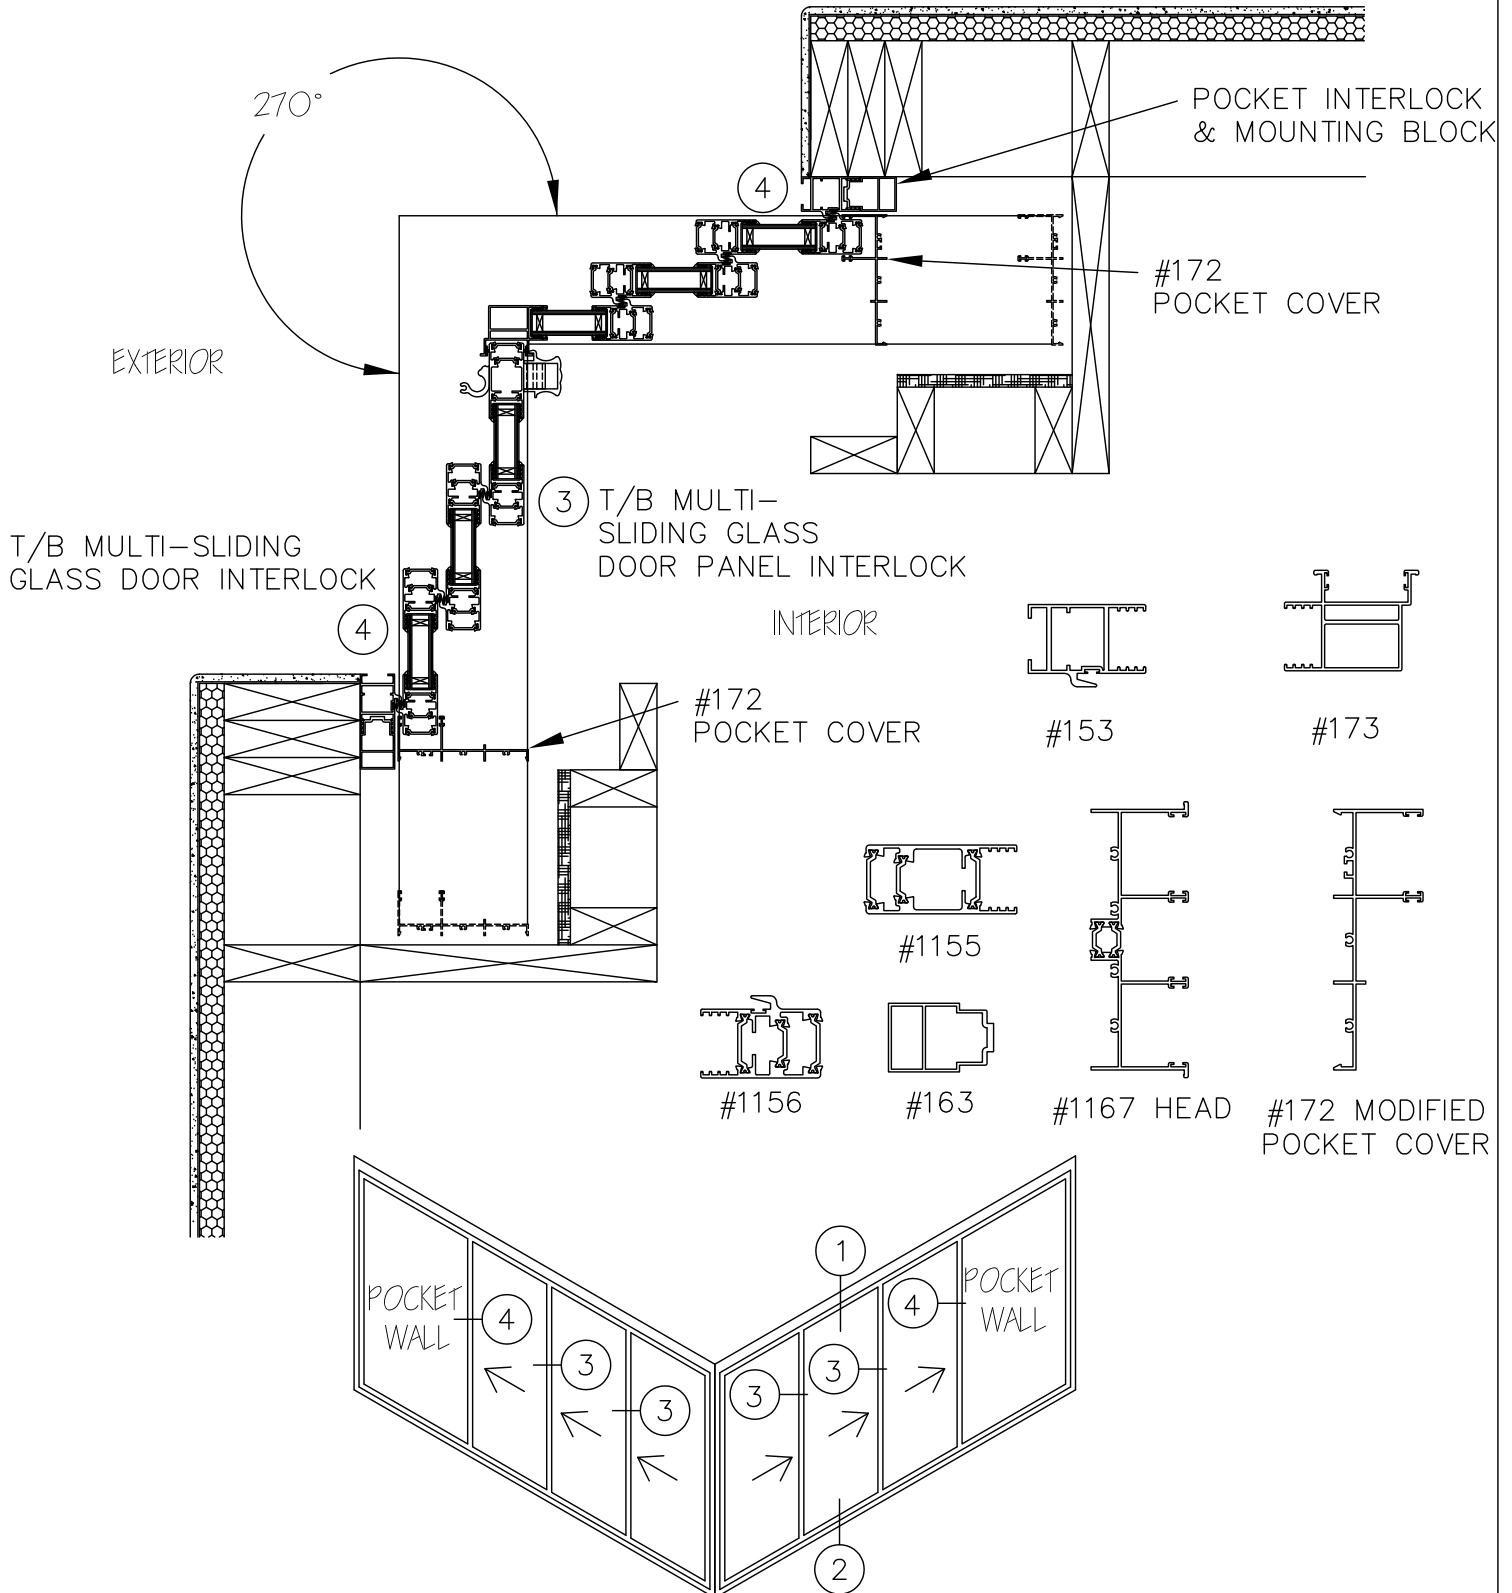

270° P6XP T/B MULTI-SLIDING GLASS DOOR EXTRUSIONS - POCKET DOUBLE GLAZED

SCALE: 1:8