



# DOOR SYSTEM - RESIDENTIAL

SERIES 1151 - T/B MULTI-SLIDING GLASS DOOR (MSD & MSD4)


# FF3A

1503 W. San Pedro St., Gilbert, Arizona 85233

VOICE: 480-892-2600 / FAX : 480-892-0951

DATE:  
3/12/14

DRAWINGS\BROCHURES\FF\FF3a.DWG

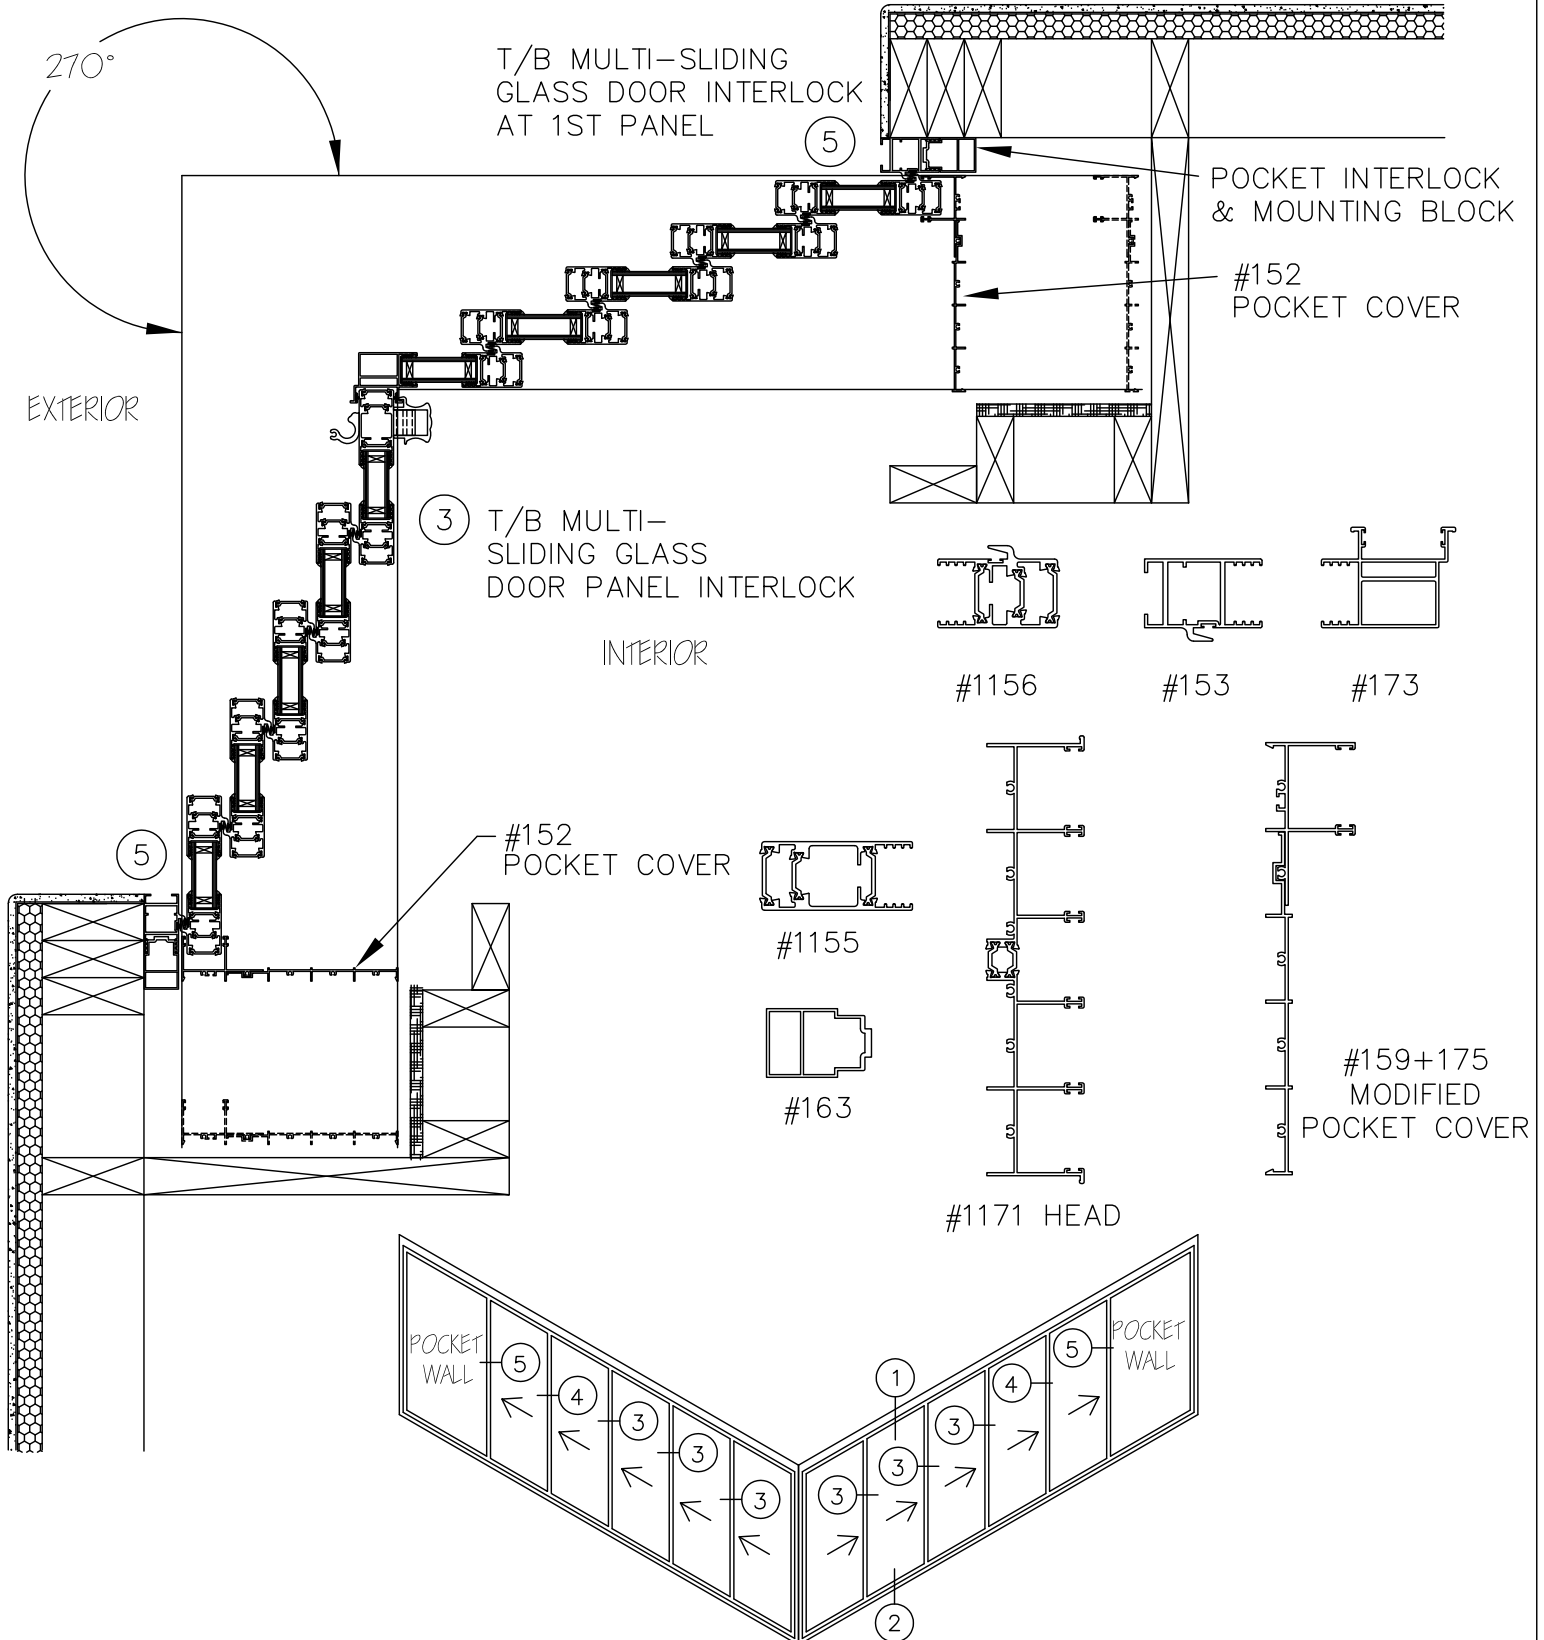

270° P10XP T/B MULTI-SLIDING GLASS DOOR EXTRUSIONS - POCKET  
 DOUBLE GLAZED  
 SCALE: 1:8