



WINDOW SYSTEM



SERIES 1400 - THERMAL BREAK WINDOW WALL

1503 W. San Pedro St., Gilbert, Arizona 85233
VOICE: 480-892-2600/FAX : 480-892-0951/WWW.HERITAGEWINDOWS.COM

AA3

DATE:
12/5/13

R:\DRAWINGS\BROGPAGES\AA\AA3.DWG

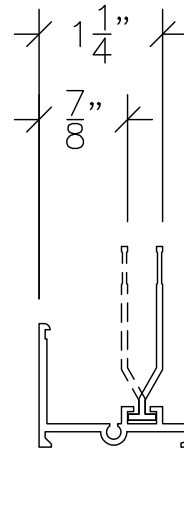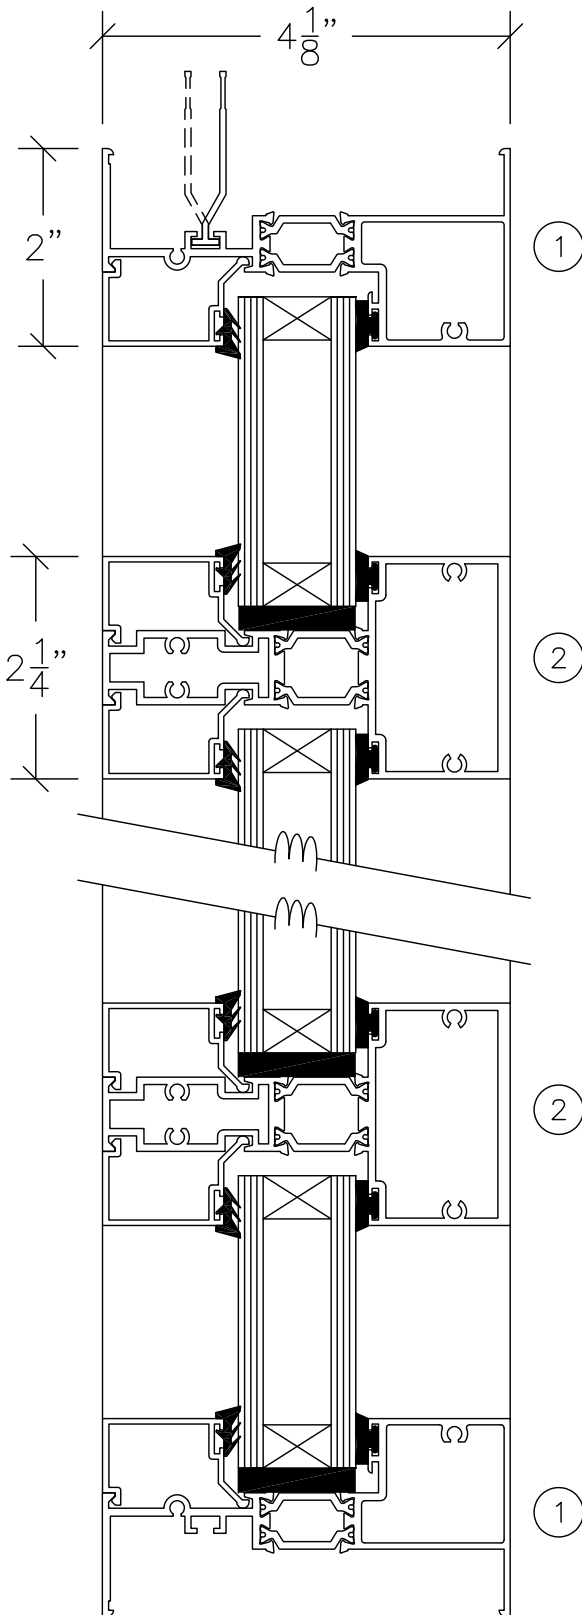

NW CONFIGURATION
*NU-WALL

NO CONFIGURATION
*NAIL-ON

#404


#1452

#410

#1447

② VERTICAL /
HORIZONTAL
TUBULAR
STEPPED MULLION

① TYPICAL PERIMETER
FRAME

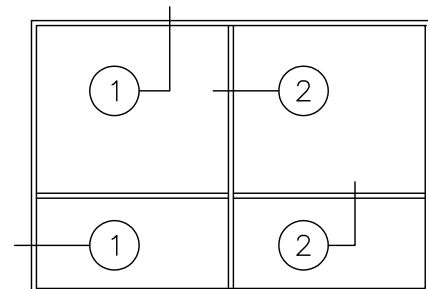

4 1/8" PERIMETER FRAME & MULLION DETAIL - DOUBLE GLAZED
6mm GLASS W/ OFFSET STOPS FOR LARGE OPENINGS

SCALE: HALF SIZE