



WINDOW SYSTEM


SERIES 1250 - THERMAL BREAK FIXED WINDOW

1503 W. San Pedro St., Gilbert, Arizona 85233
VOICE: 480-892-2600/FAX : 480-892-0951/WWW.HERITAGEWINDOWS.COM

II2


DATE:
5/6/11

R:\DRAWINGS\BROGPAGES\II\II2.DWG

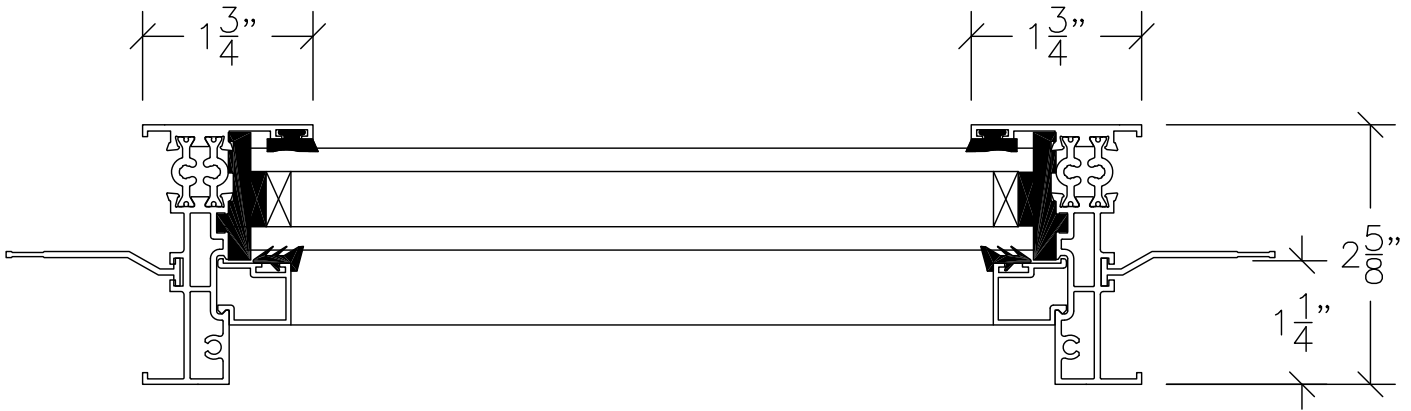


① TYPICAL PERIMETER FRAME

① TYPICAL PERIMETER FRAME

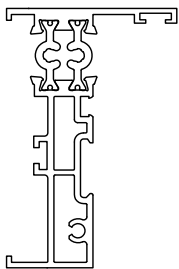


#1258

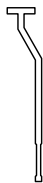


#404



#426

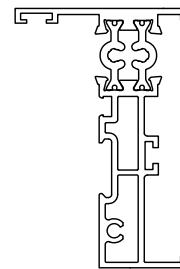

#1258

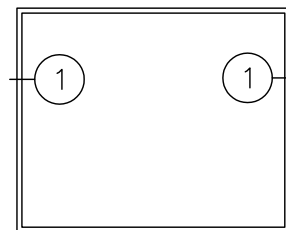

HORIZONTAL SECTION THROUGH THERMAL BREAK FIXED WINDOW
DOUBLE GLAZED

SCALE: HALF SIZE