



# WINDOW SYSTEM



SERIES 1200 - THERMAL BREAK SLIDING WINDOW

1503 W. San Pedro St., Gilbert, Arizona 85233  
VOICE: 480-892-2600/FAX : 480-892-0951/WWW.HERITAGEWINDOWS.COM


GG2

DATE:  
9/16/11


R:\DRAWINGS\BROFAGES\GG\GG2.DWG

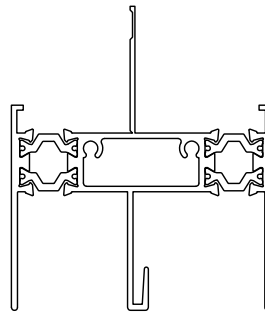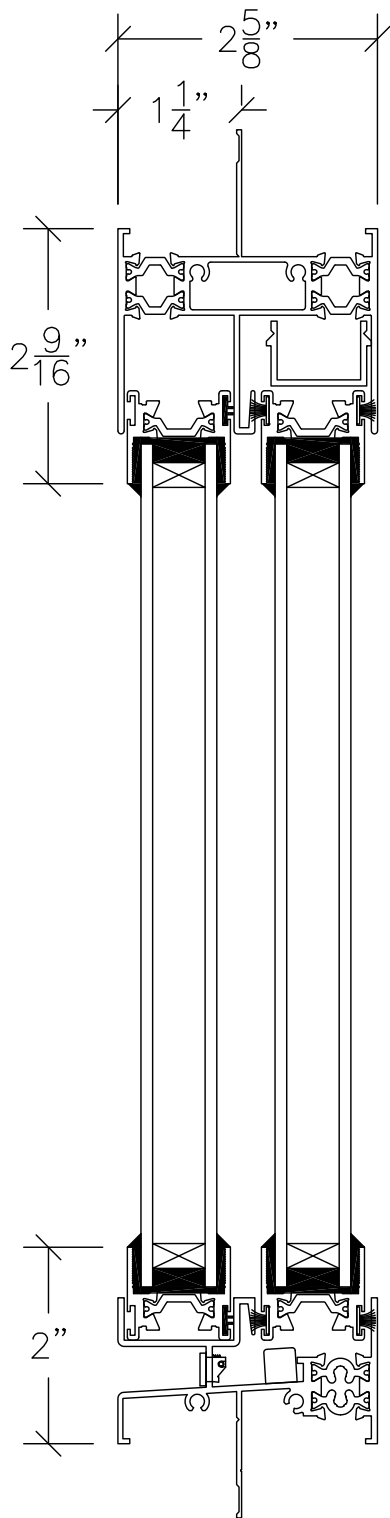


#1251

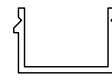


#231

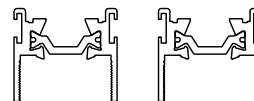


#1252-2

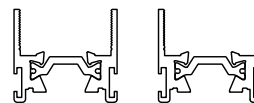

#1252-2

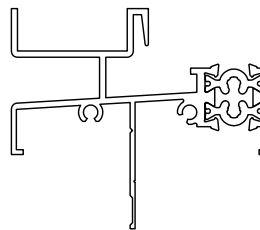

#1250

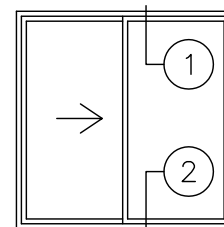

VERTICAL SECTION THROUGH HORIZONTAL SLIDER  
DOUBLE GLAZED

SCALE: HALF SIZE