




DOOR SYSTEM – RESIDENTIAL
SERIES 1100 – THERMAL BREAK SLIDING GLASS DOOR

1503 W. San Pedro St., Gilbert, Arizona 85233
VOICE: 480-892-2600/FAX : 480-892-0951/WWW.HERITAGEWINDOWS.COM

DD1


DATE:
1/6/14

R:\DRAWINGS\BROFAGES\DD\DD1.DWG

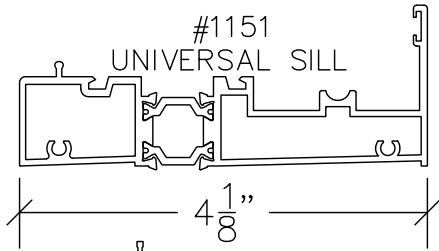


#1151
UNIVERSAL SILL


4 1/8"

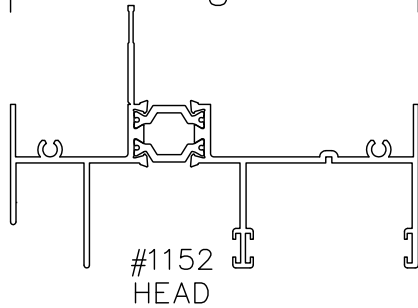


#1152
HEAD

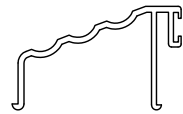


#118
SILL COVER

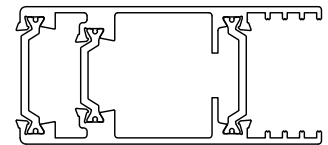


#1155
LEAD STILE

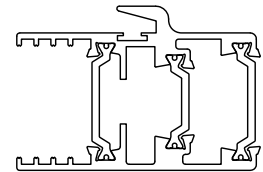


#1156
INTERLOCKER

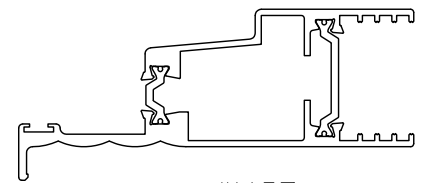

#1157
LOCKSTILE OXXO

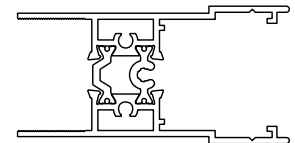


#1154
RAIL SGD3

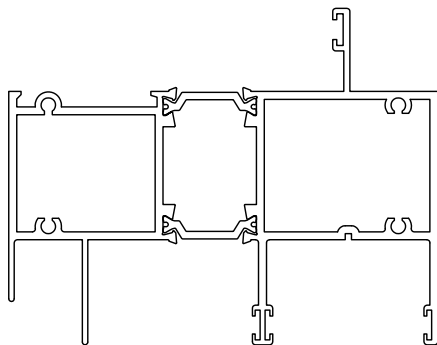


#1439

WINDOW WALL SILL/SLIDING GLASS DOOR
HEAD USED FOR TRANSOM WINDOW OVER
OVER SLIDING GLASS DOOR APPLICATIONS

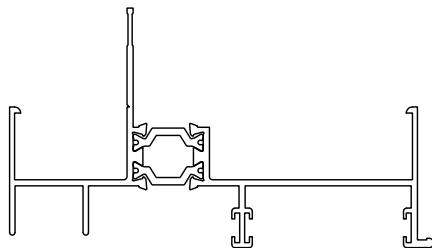

#1153
JAMB

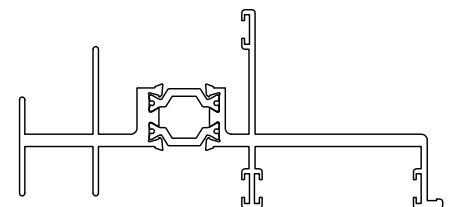

#1158
OXO ADAPTOR
NOT YET AVAILABLE

MASONRY FRAMES CAN BE MARRIED TO
ANY WINDOW WALL (1400 SERIES) PRODUCTS
INCLUDING OPERATING WINDOW INSERTS.

SLIDING GLASS DOOR PERIMETER FRAME EXTRUSIONS

SCALE: 1:2



DOOR SYSTEM – RESIDENTIAL


SERIES 1100 – THERMAL BREAK SLIDING GLASS DOOR

1503 W. San Pedro St., Gilbert, Arizona 85233
VOICE: 480-892-2600/FAX : 480-892-0951/WWW.HERITAGEWINDOWS.COM

DD2

DATE:
12/4/13

R:\DRAWINGS\BROGPAGES\DD_DD2.DWG

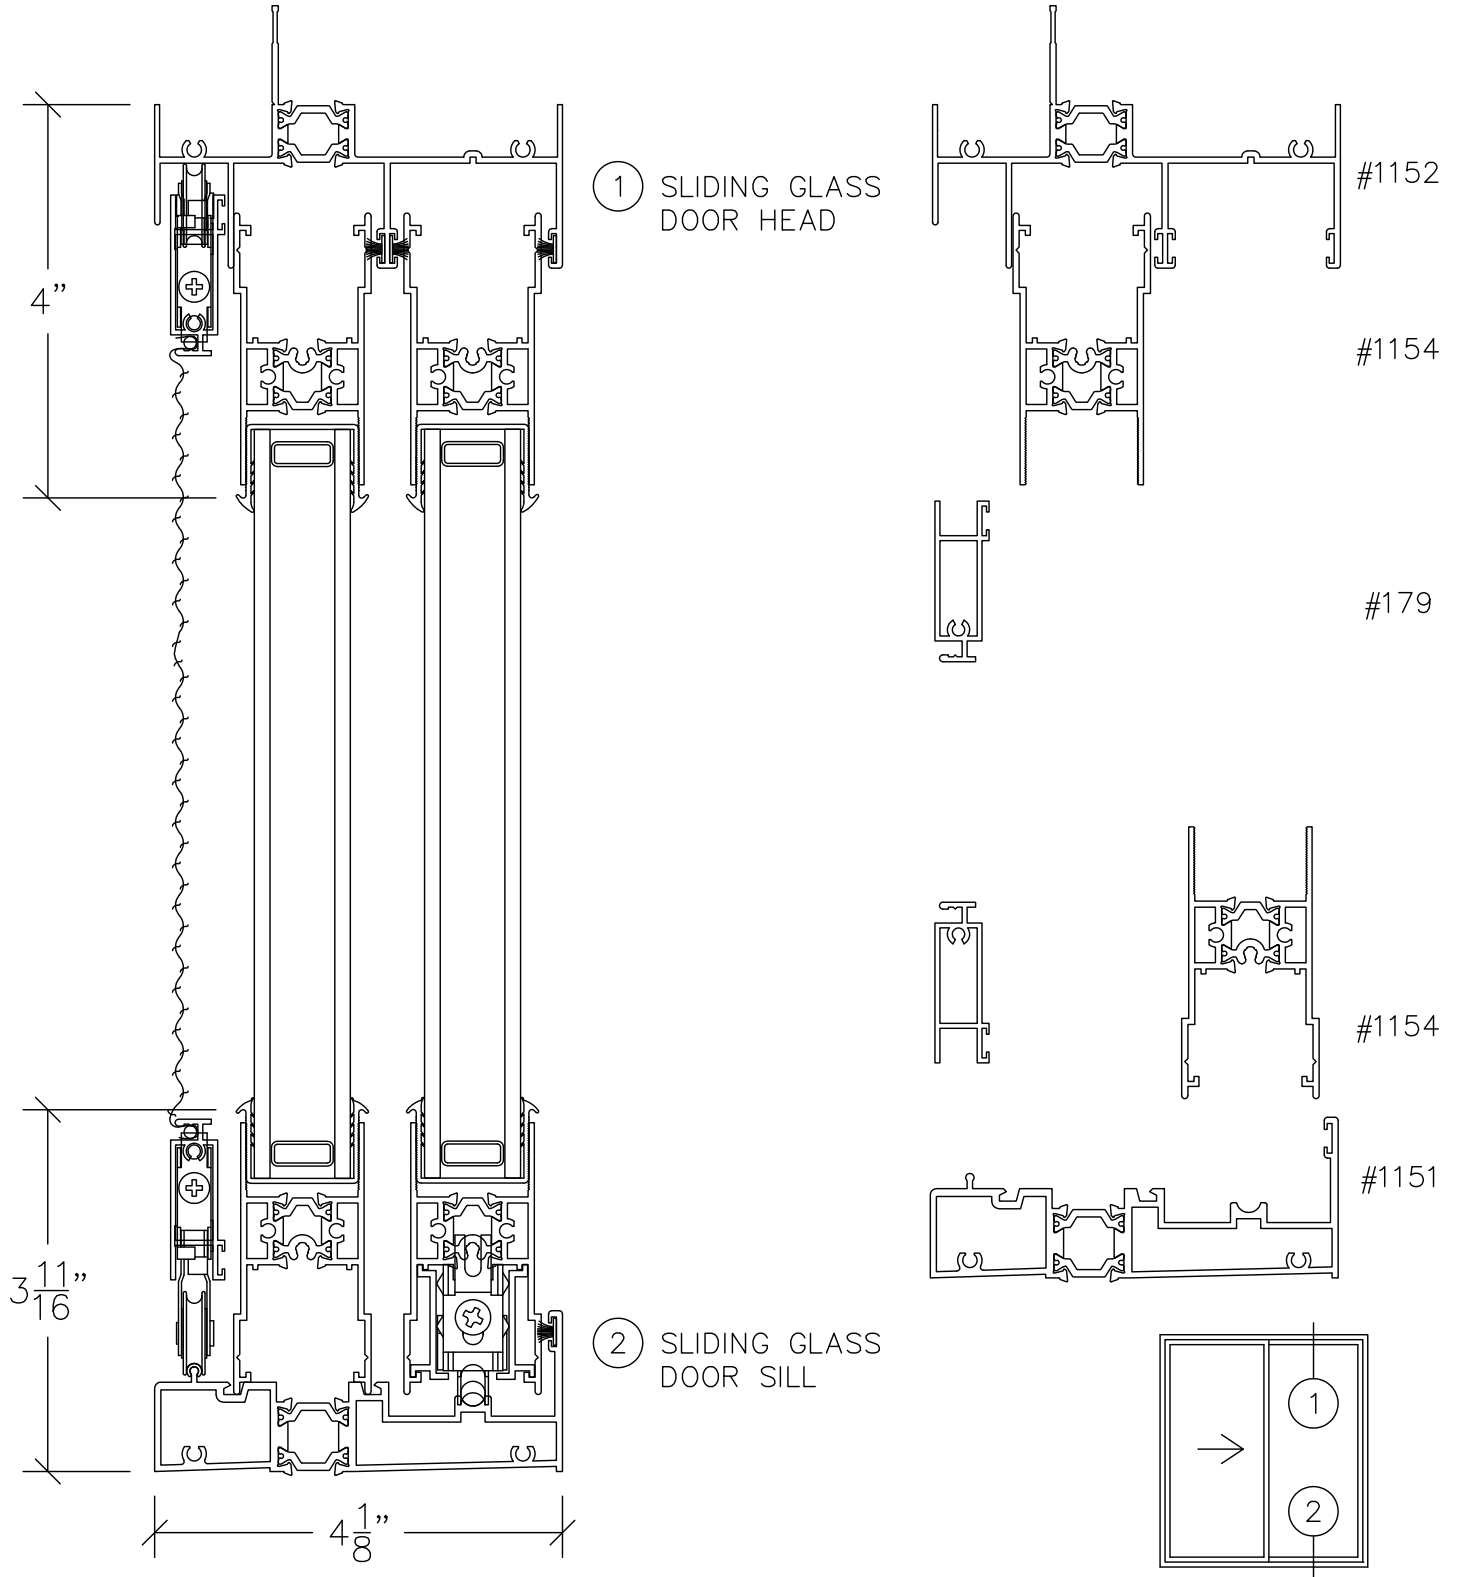

VERTICAL SECTION THROUGH THERMAL BREAK
SLIDING GLASS DOOR DOUBLE GLAZED

SCALE: 1:2



DOOR SYSTEM – RESIDENTIAL


SERIES 1100 – THERMAL BREAK SLIDING GLASS DOOR

1503 W. San Pedro St., Gilbert, Arizona 85233
VOICE: 480-892-2600/FAX : 480-892-0951/WWW.HERITAGEWINDOWS.COM

DD3

DATE:
12/4/13

R:\DRAWINGS\BROGPAGES\DD_DD3.DWG

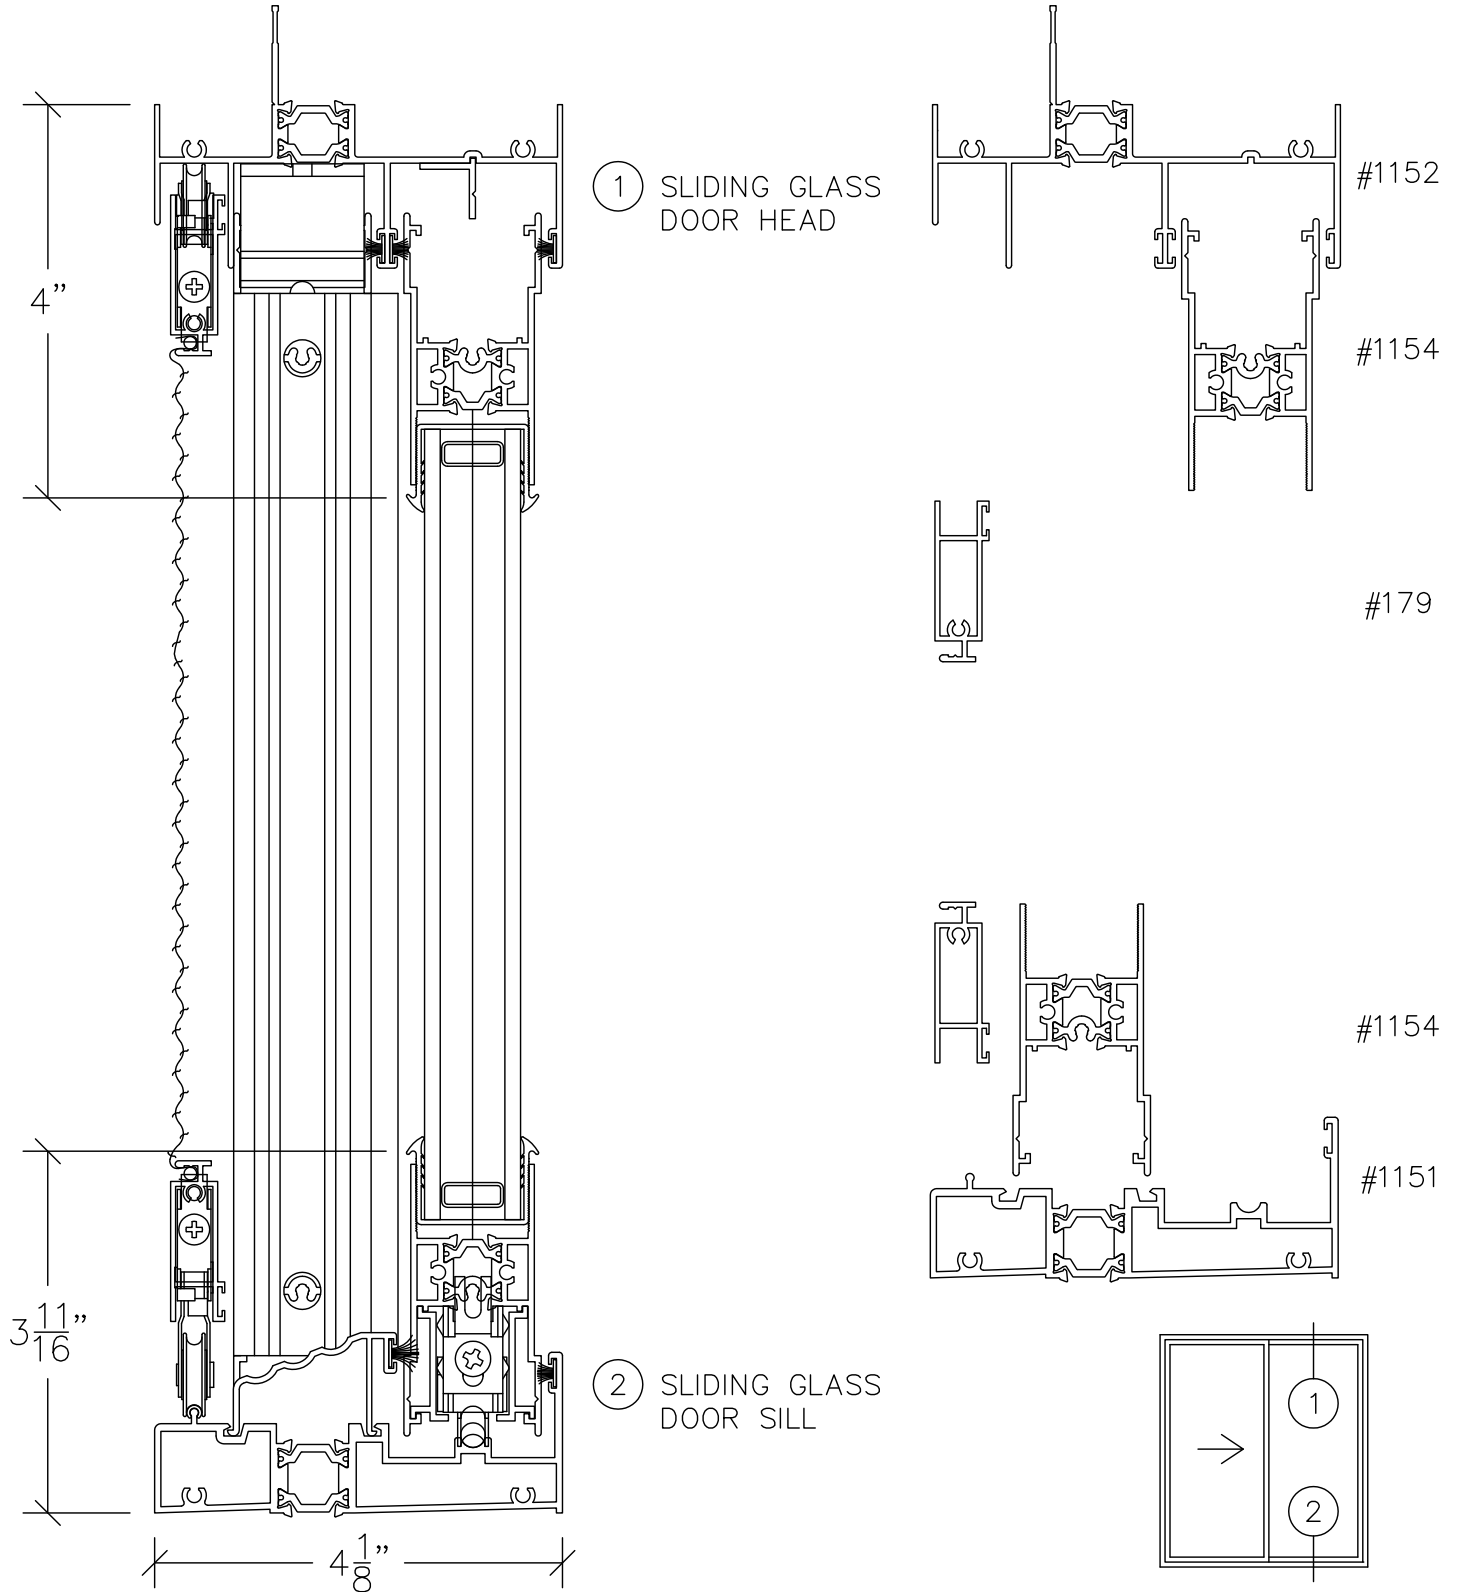

VERTICAL SECTION THROUGH THERMAL BREAK SGD
@ SILL COVER DOUBLE GLAZED

SCALE: 1:2



DOOR SYSTEM – RESIDENTIAL


SERIES 1100 – THERMAL BREAK SLIDING GLASS DOOR

1503 W. San Pedro St., Gilbert, Arizona 85233
VOICE: 480-892-2600/FAX : 480-892-0951/WWW.HERITAGEWINDOWS.COM

DD4



DATE:
12/4/13

R:\DRAWINGS\BROPAGE\DD_DD4.DWG

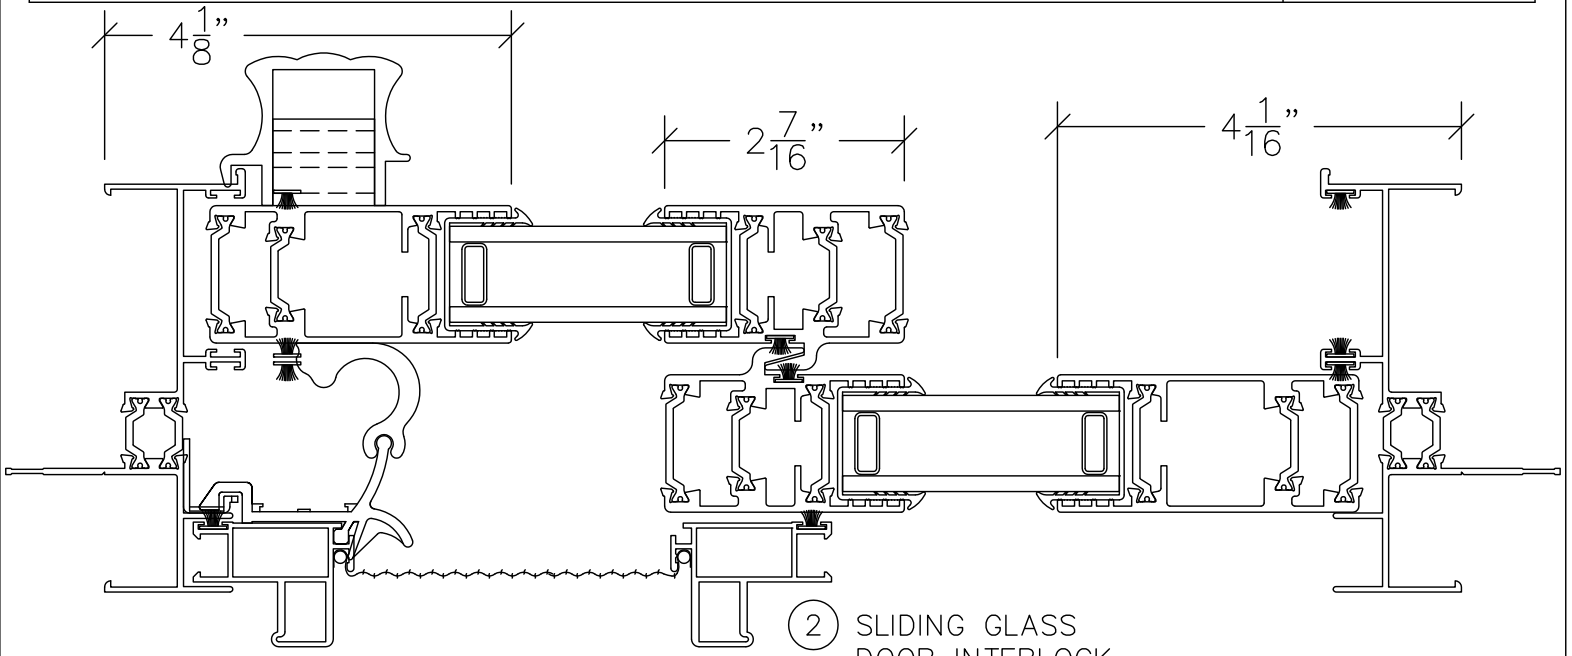

① SLIDING GLASS DOOR JAMB

② SLIDING GLASS DOOR INTERLOCK

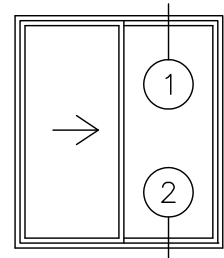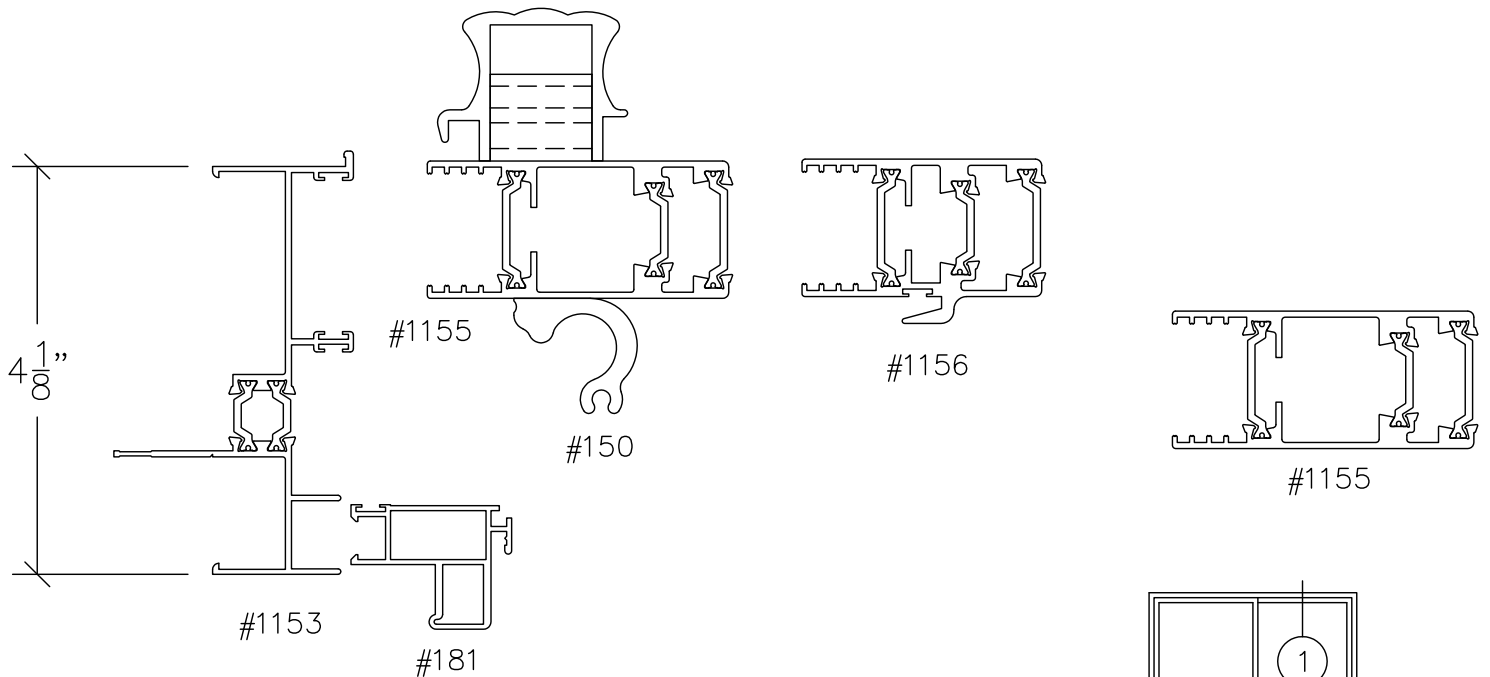

HORIZONTAL SECTION THROUGH THERMAL BREAK SGD
DOUBLE GLAZED

SCALE: 1:2




DOOR SYSTEM – RESIDENTIAL
SERIES 1100 – THERMAL BREAK SLIDING GLASS DOOR

1503 W. San Pedro St., Gilbert, Arizona 85233
VOICE: 480-892-2600/FAX : 480-892-0951/WWW.HERITAGEWINDOWS.COM

DD5

DATE:
1/6/14


R:\DRAWINGS\BROFAGES\DD\DD5.DWG

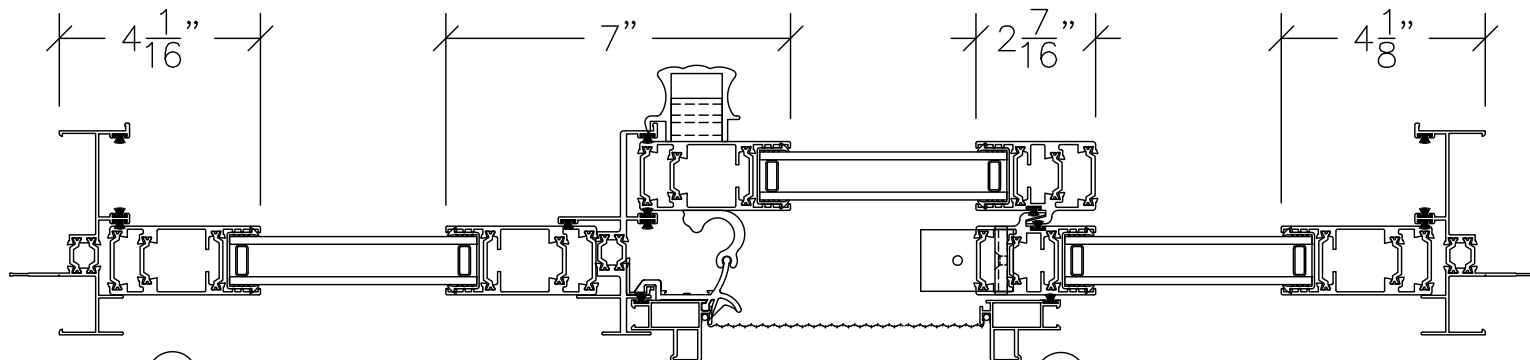


① SLIDING GLASS DOOR JAMB

② TYPICAL SGD JAMB ADAPTOR OXO

③ SLIDING GLASS DOOR INTERLOCK

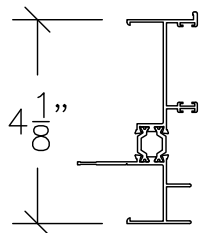


#1153

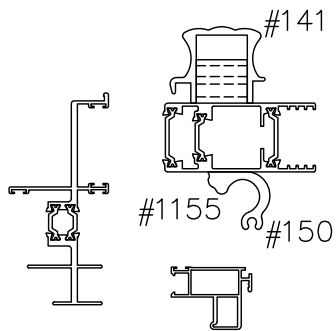


#1158


#181

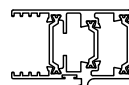

#1156

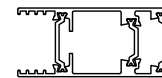

#1155

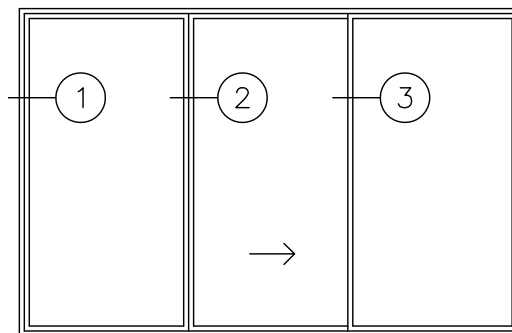

HORIZONTAL SECTION THROUGH THERMAL BREAK SGD
DOUBLE GLAZED

SCALE: 1:4






DOOR SYSTEM – RESIDENTIAL
SERIES 1100 – THERMAL BREAK SLIDING GLASS DOOR
1503 W. San Pedro St., Gilbert, Arizona 85233
VOICE: 480-892-2600/FAX : 480-892-0951/WWW.HERITAGEWINDOWS.COM

DD6

DATE:
12/4/13

R:\DRAWINGS\BROGPAGES\DD\DD6.DWG

③ SLIDING GLASS
DOOR OXXO INTERLOCK

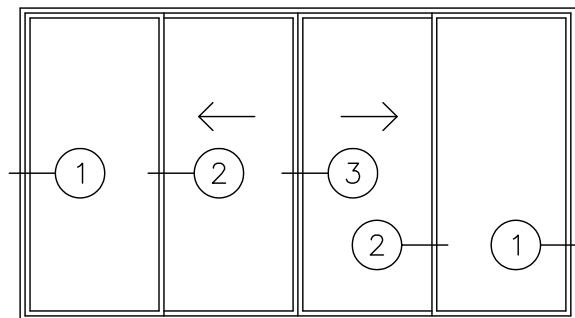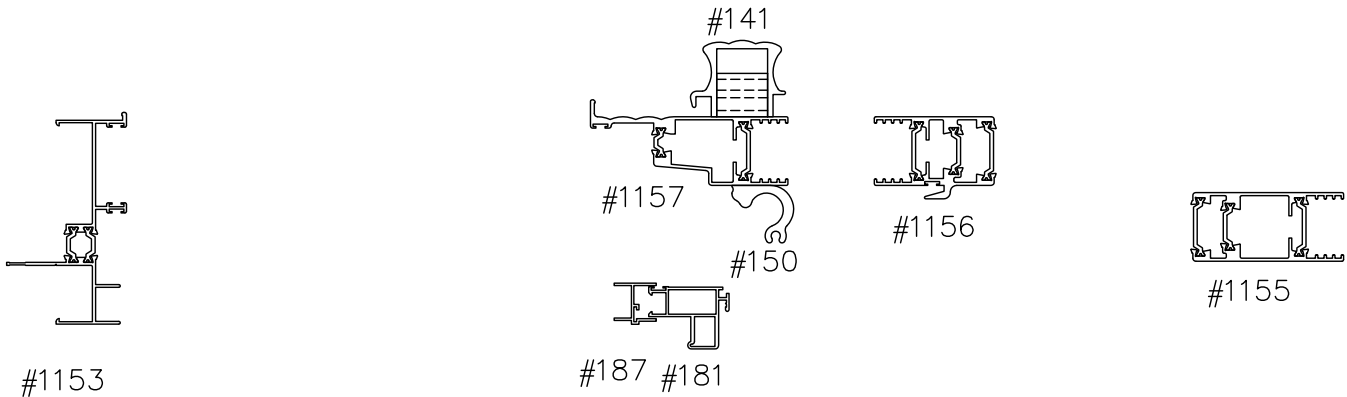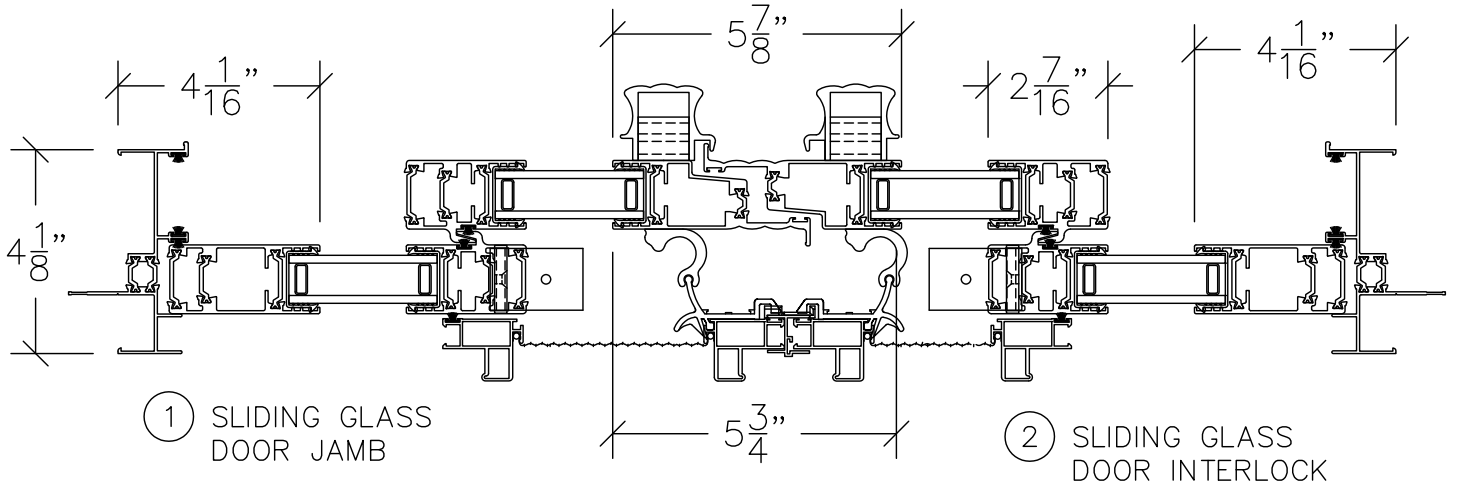

HORIZONTAL SECTION THROUGH THERMAL BREAK SGD
DOUBLE GLAZED

SCALE: 1:4



DOOR SYSTEM – RESIDENTIAL


SERIES 1100 – THERMAL BREAK SLIDING GLASS DOOR

1503 W. San Pedro St., Gilbert, Arizona 85233
VOICE: 480-892-2600/FAX : 480-892-0951/WWW.HERITAGEWINDOWS.COM

DD7


DATE:
12/4/13

R:\DRAWINGS\BROGPAGES\DD_DD7.DWG

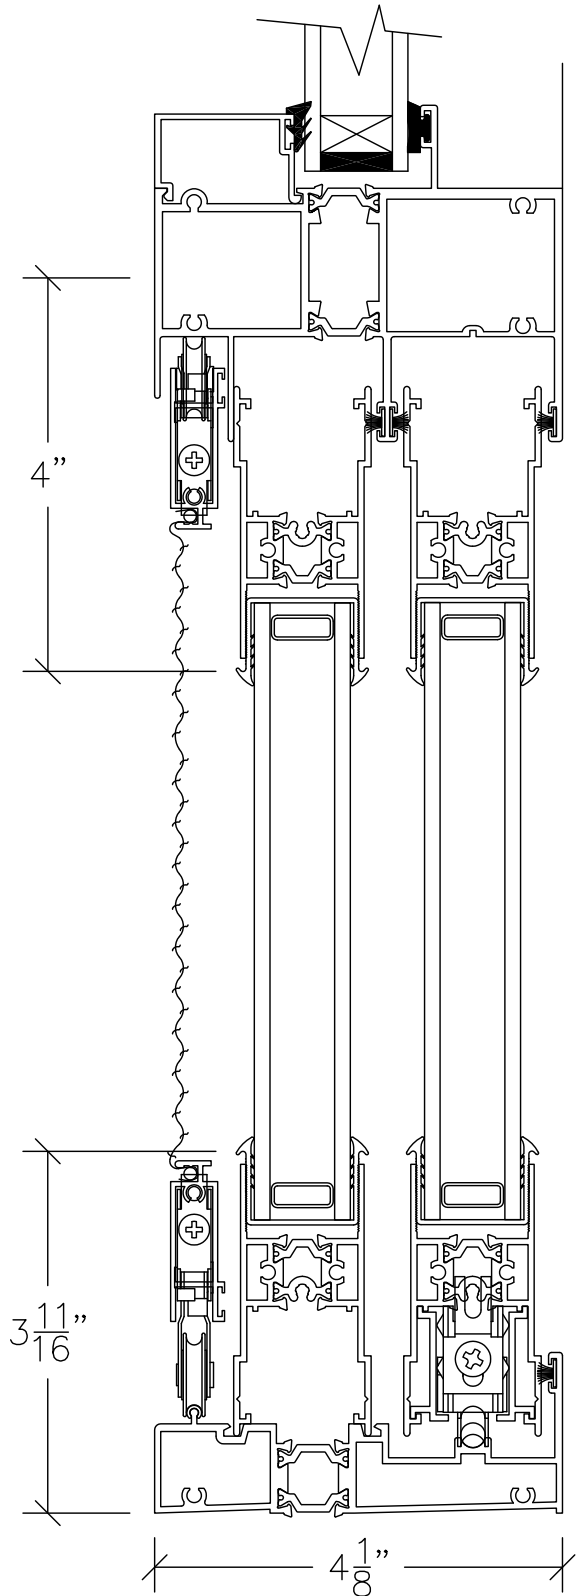


① SLIDING GLASS DOOR HEAD


② SLIDING GLASS DOOR SILL

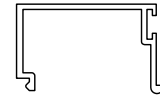


#411

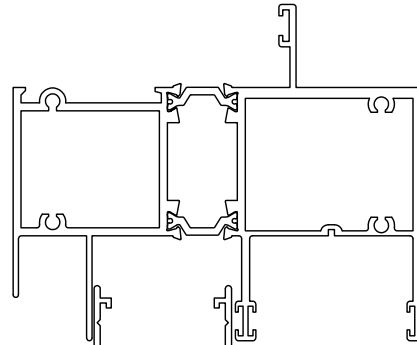


#1439

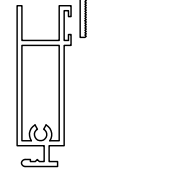


#179

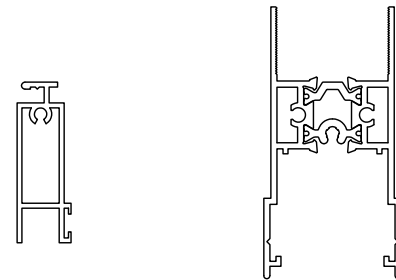

#1154

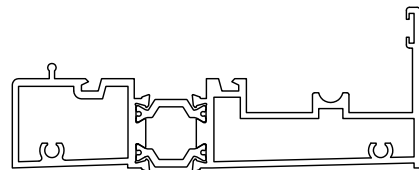

#1151

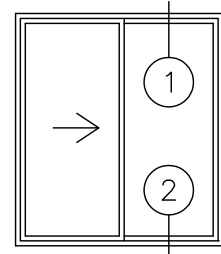

VERTICAL SECTION THROUGH THERMAL BREAK
SLIDING GLASS DOOR W/TRANSOM DOUBLE GLAZED

SCALE: 1:2