



DOOR SYSTEM - RESIDENTIAL

SERIES 1151 - T/B MULTI-SLIDING GLASS DOOR (S1 MSD4)

1503 W. San Pedro St., Gilbert, Arizona 85233

VOICE: 480-892-2600 / FAX : 480-892-0951


FF22D

DATE:


3/12/14

DRAWINGS\BROFAGES\FF\FF22D.DWG


① T/B MULTI-SLIDING
GLASS DOOR HEAD
WITH SCREEN TRACK

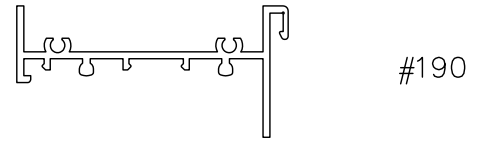

#190

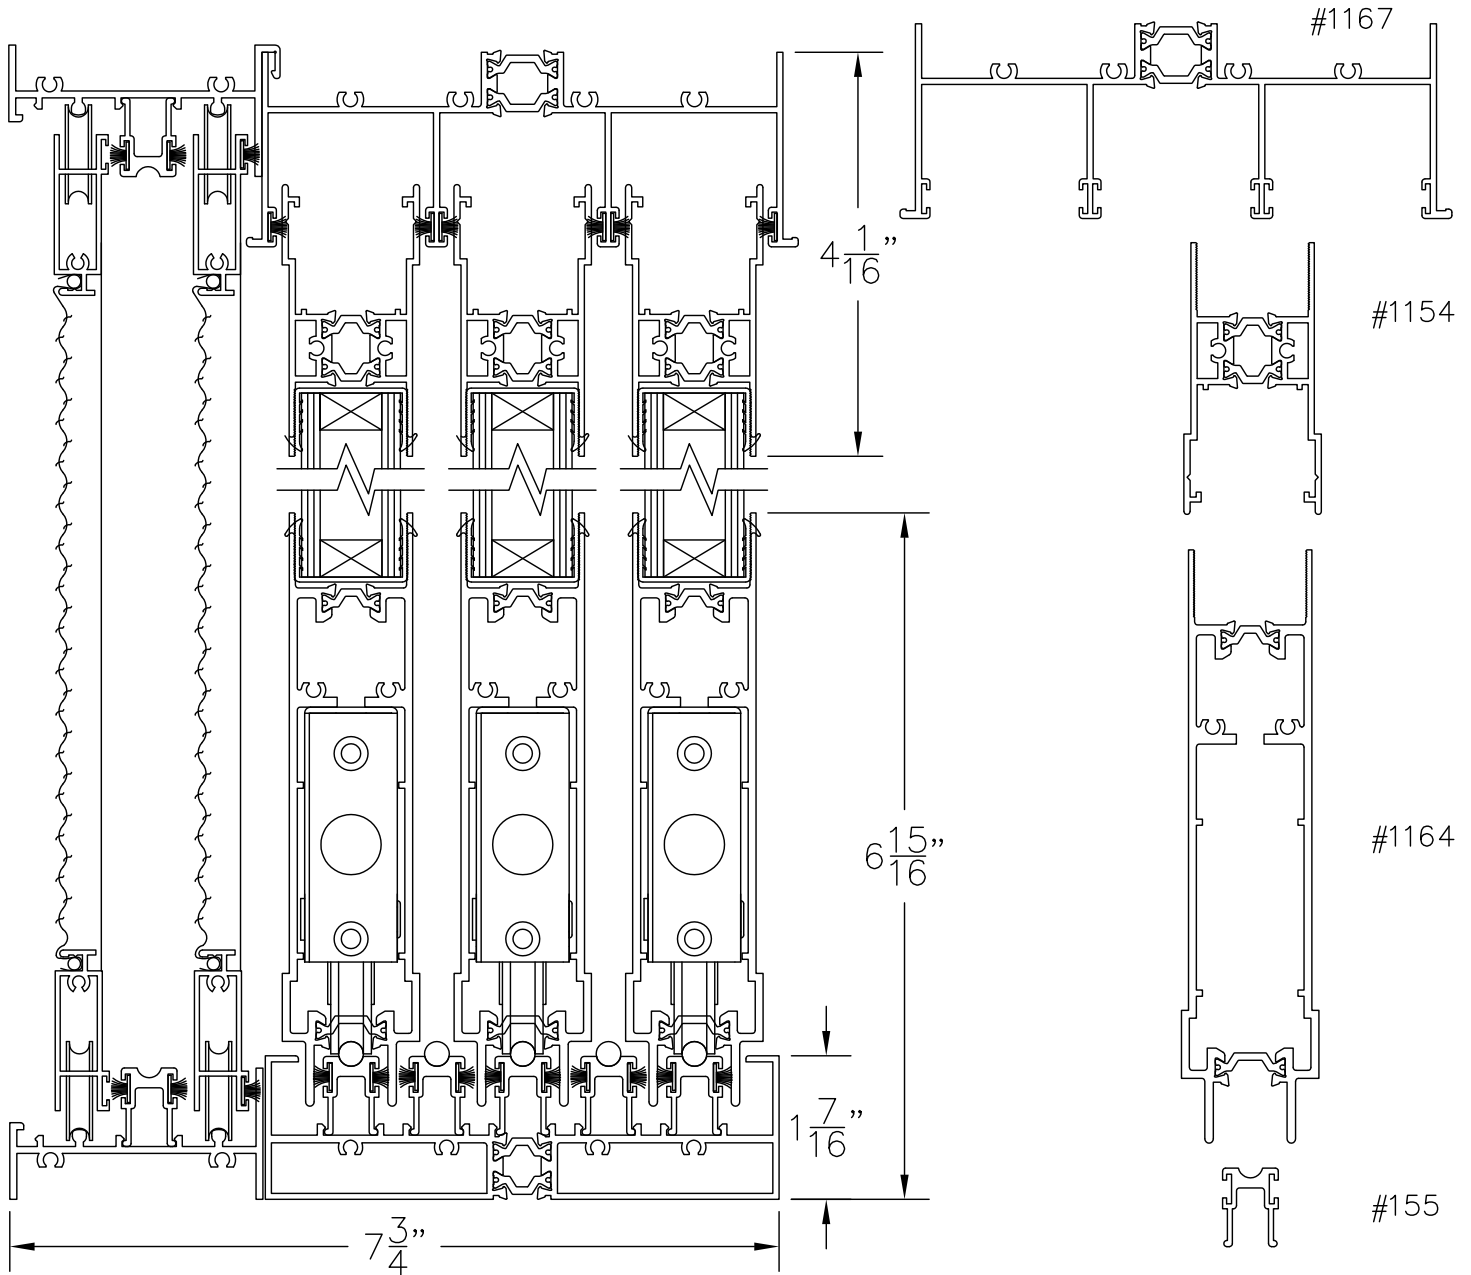

② T/B MULTI-SLIDING
GLASS DOOR SILL
WITH SCREEN TRACK

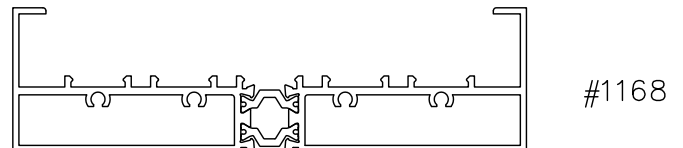

#1168

VERTICAL SECTION THROUGH T/B MULTI-SLIDING GLASS DOOR
DOUBLE GLAZED

SCALE: 1:2