



# DOOR SYSTEM – RESIDENTIAL

SERIES 1151 – T/B MULTI-SLIDING GLASS DOOR (MSD & MSD4)

1503 W. San Pedro St., Gilbert, Arizona 85233

VOICE: 480-892-2600 / FAX : 480-892-0951


## FF15

DATE:



3/12/14

DRAWINGS\BROFAGES\FF\FF15.DWG

INTERIOR

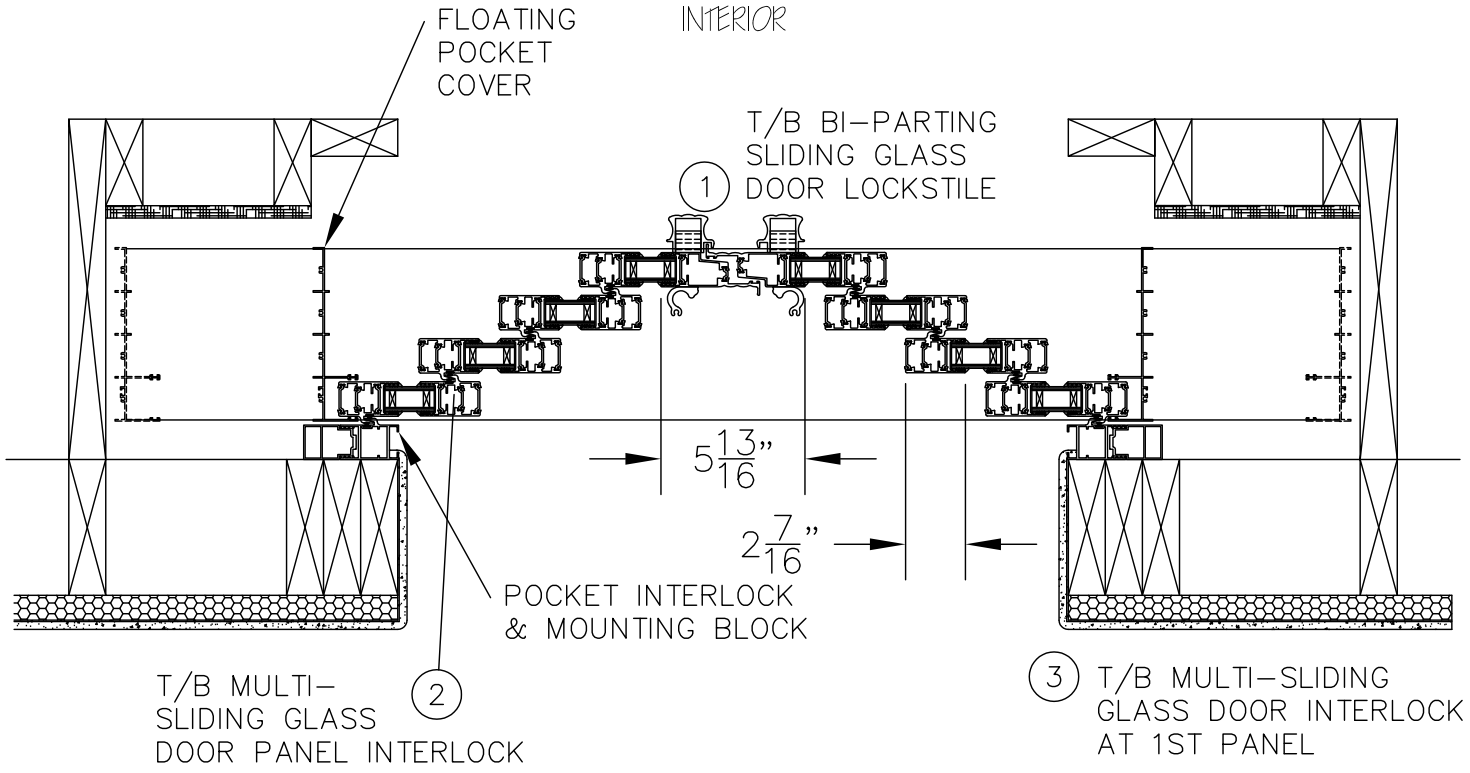

EXTERIOR

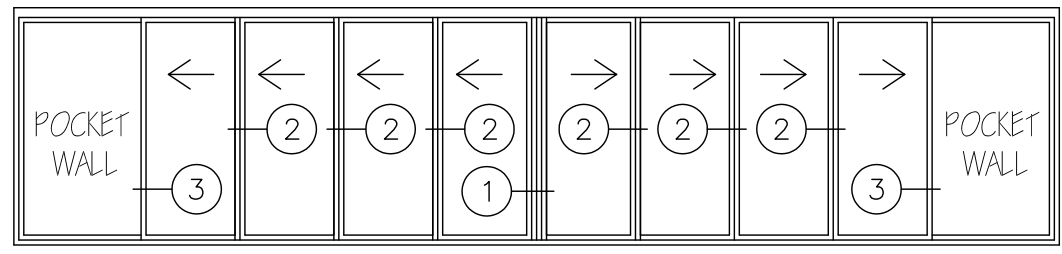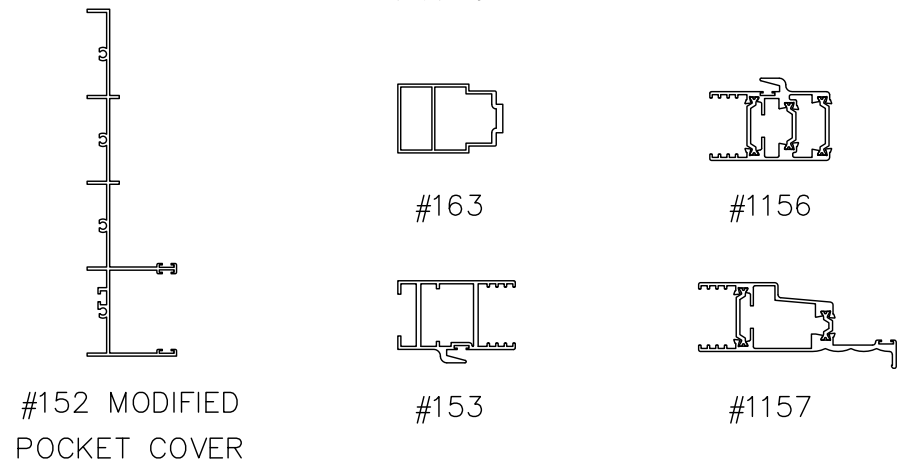

P8XP T/B MULTI-SLIDING GLASS DOOR EXTRUSIONS – POCKET  
 DOUBLE GLAZED  
 SCALE: 1:8