



# WINDOW SYSTEM


SERIES 1400 - THERMAL BREAK WINDOW WALL

1503 W. San Pedro St., Gilbert, Arizona 85233  
VOICE: 480-892-2600/FAX : 480-892-0951/WWW.HERITAGEWINDOWS.COM

AA4

DATE:  
12/5/13


R:\DRAWINGS\BROGPAGES\AA\AA4.DWG

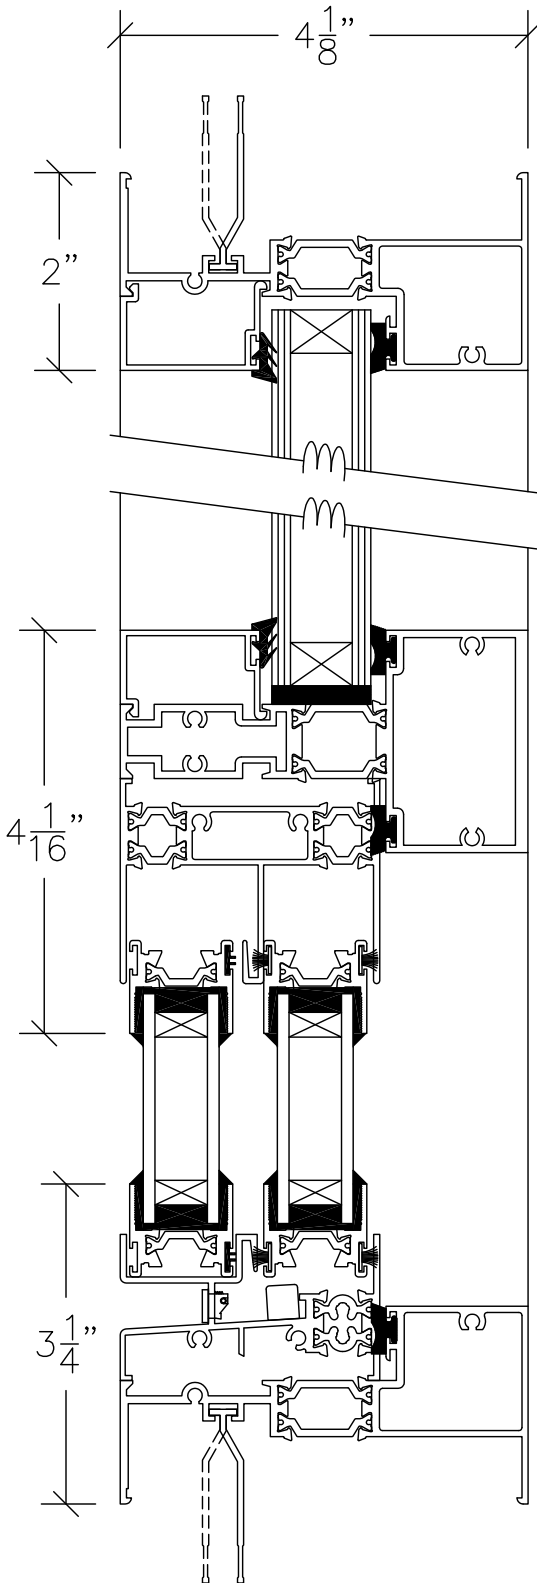


① PERIMETER FRAME HEAD/JAMB

② HORIZONTAL MULLION


③ PERIMETER FRAME SILL

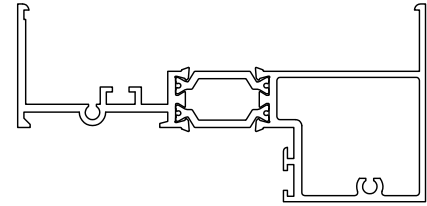


#1452

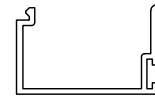


#411

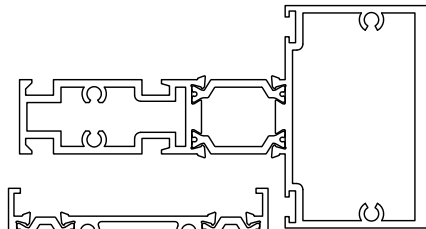


#1447

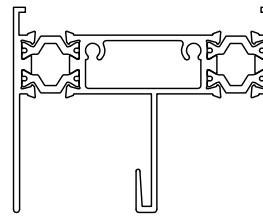


#1251

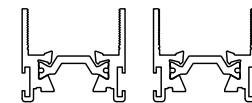

#1552

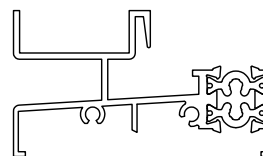

#1250

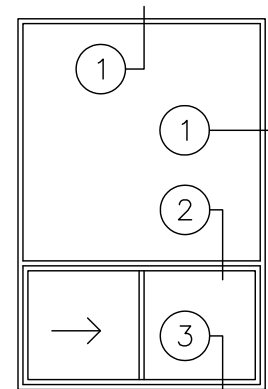

4 1/8" PERIMETER FRAME & MUNTIN DETAIL  
W/ HORIZONTAL SLIDER INSERT - DOUBLE GLAZED

SCALE: HALF SIZE