




DOOR SYSTEM - RESIDENTIAL
SERIES 1151 - T/B MULTI-SLIDING GLASS DOOR (MSD4)

FF22

1503 W. San Pedro St., Gilbert, Arizona 85233
VOICE: 480-892-2600 / FAX : 480-892-0951

DATE:
3/12/14
DRAWINGS\BROFACGS\FF\FF22.DWG

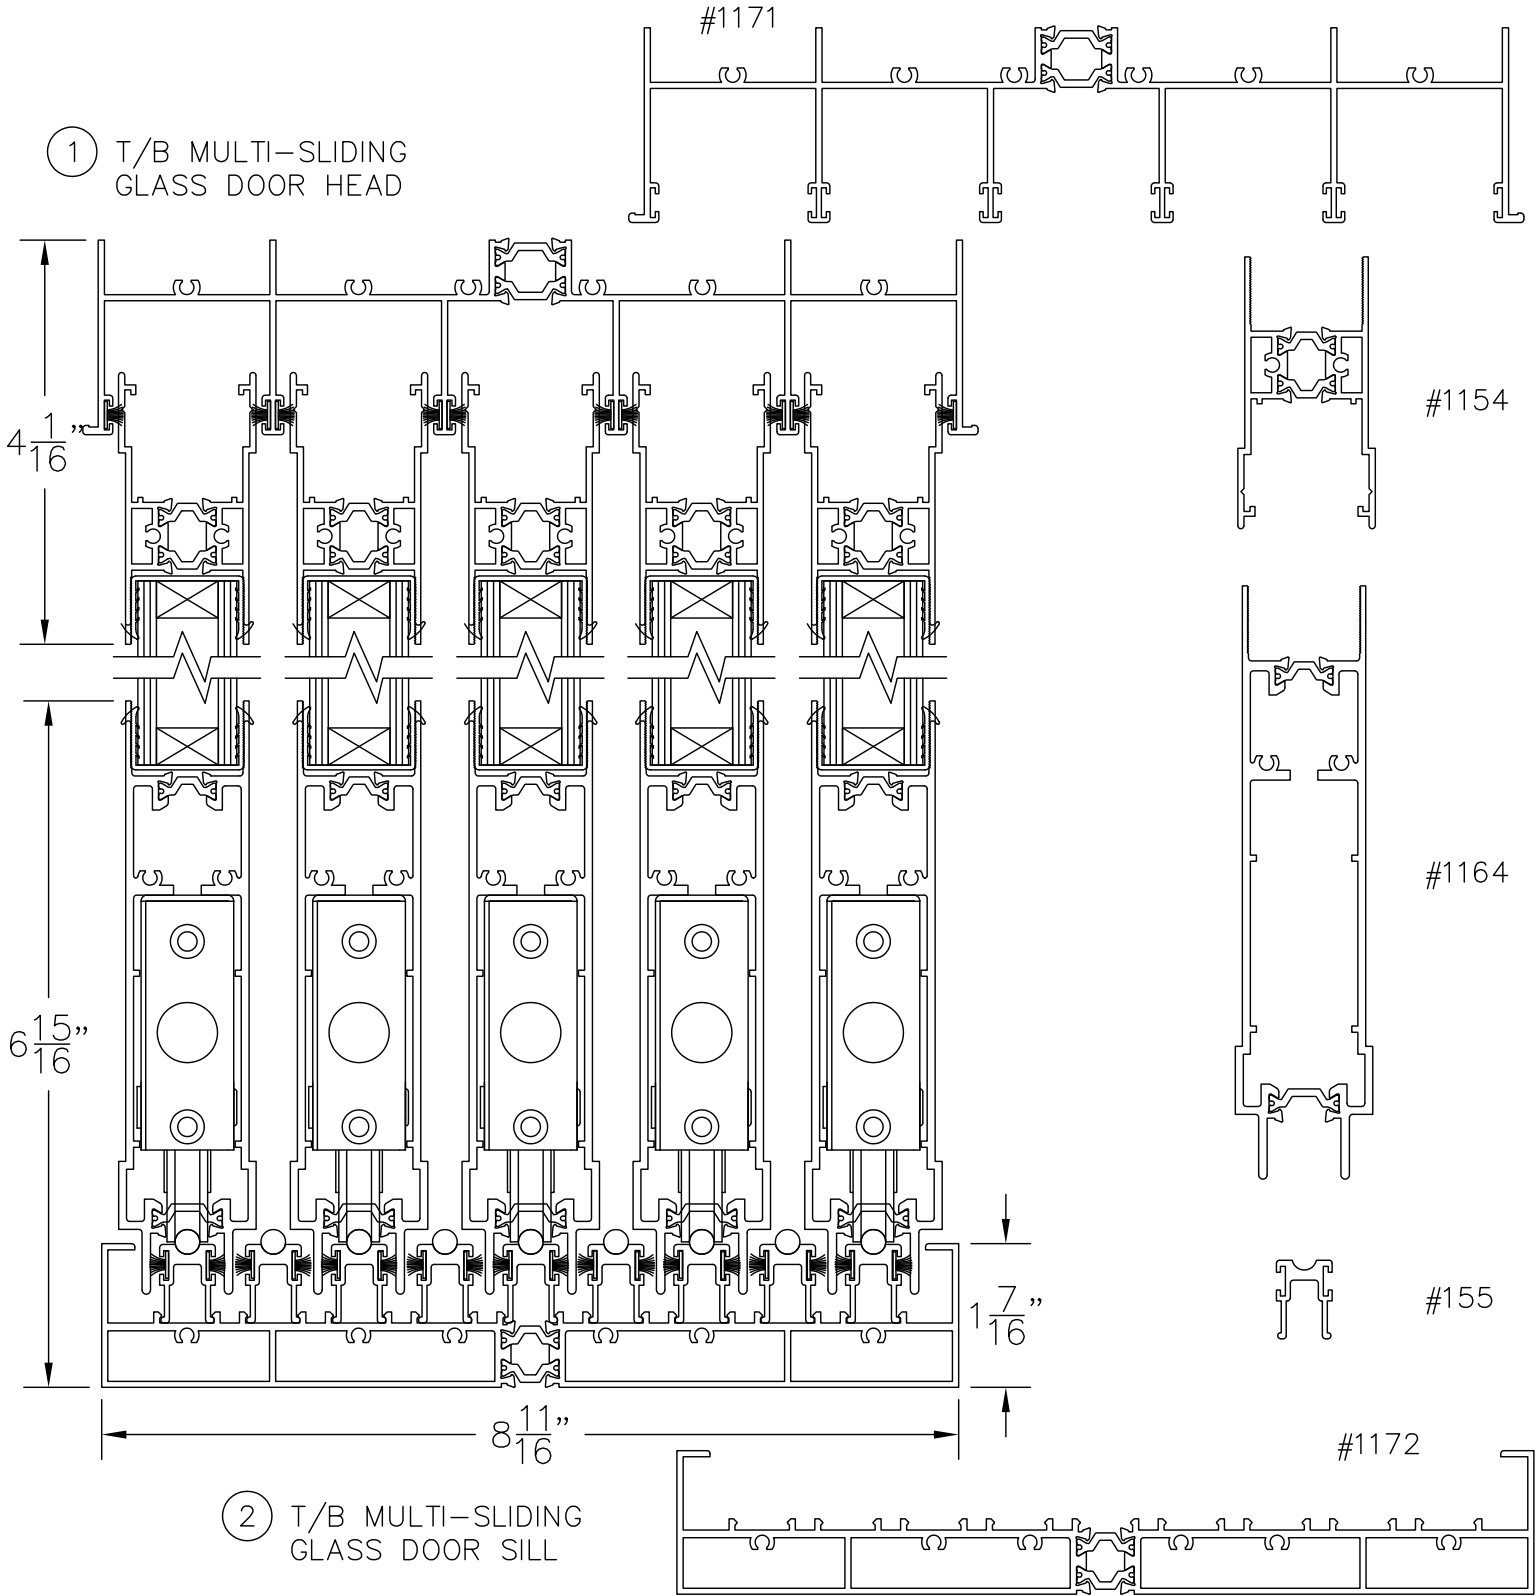

VERTICAL SECTION THROUGH T/B MULTI-SLIDING GLASS DOOR
DOUBLE GLAZED
SCALE: 1:2