




DOOR SYSTEM – RESIDENTIAL
SERIES 1151 – T/B MULTI-SLIDING GLASS DOOR (MSD)

1503 W. San Pedro St., Gilbert, Arizona 85233
VOICE: 480-892-2600 / FAX : 480-892-0951

FF2A

DATE:
3/12/14

DRAWINGS (BROGPAGES) VP VP2A.DWG

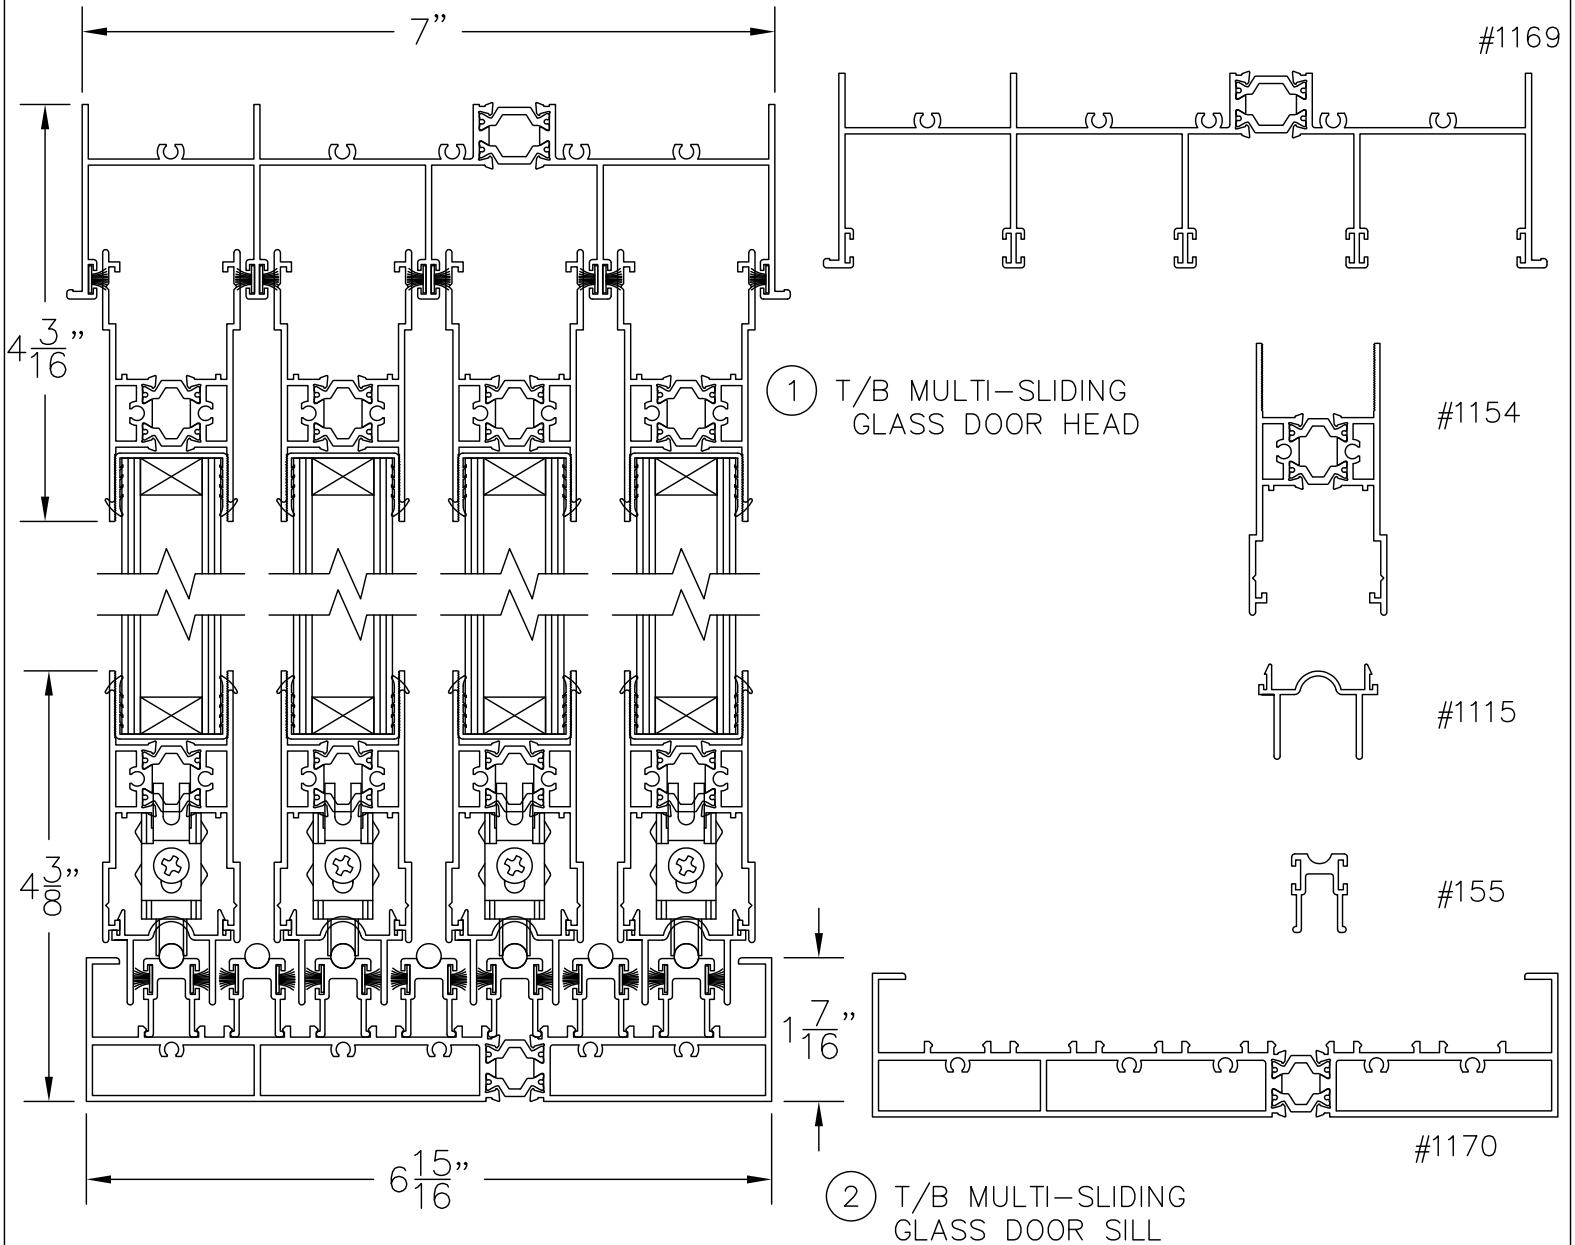

VERTICAL SECTION THROUGH T/B MULTI-SLIDING GLASS DOOR
DOUBLE GLAZED
SCALE: 1:2