




WINDOW SYSTEM
SERIES 400 - WINDOW WALL

1503 W. San Pedro St., Gilbert, Arizona 85233
VOICE: 480-892-2600 / FAX : 480-892-0951


A1

DATE:
6/1/08


R:\DRAWINGS\BROGPAGES\A-B\A1.DWG

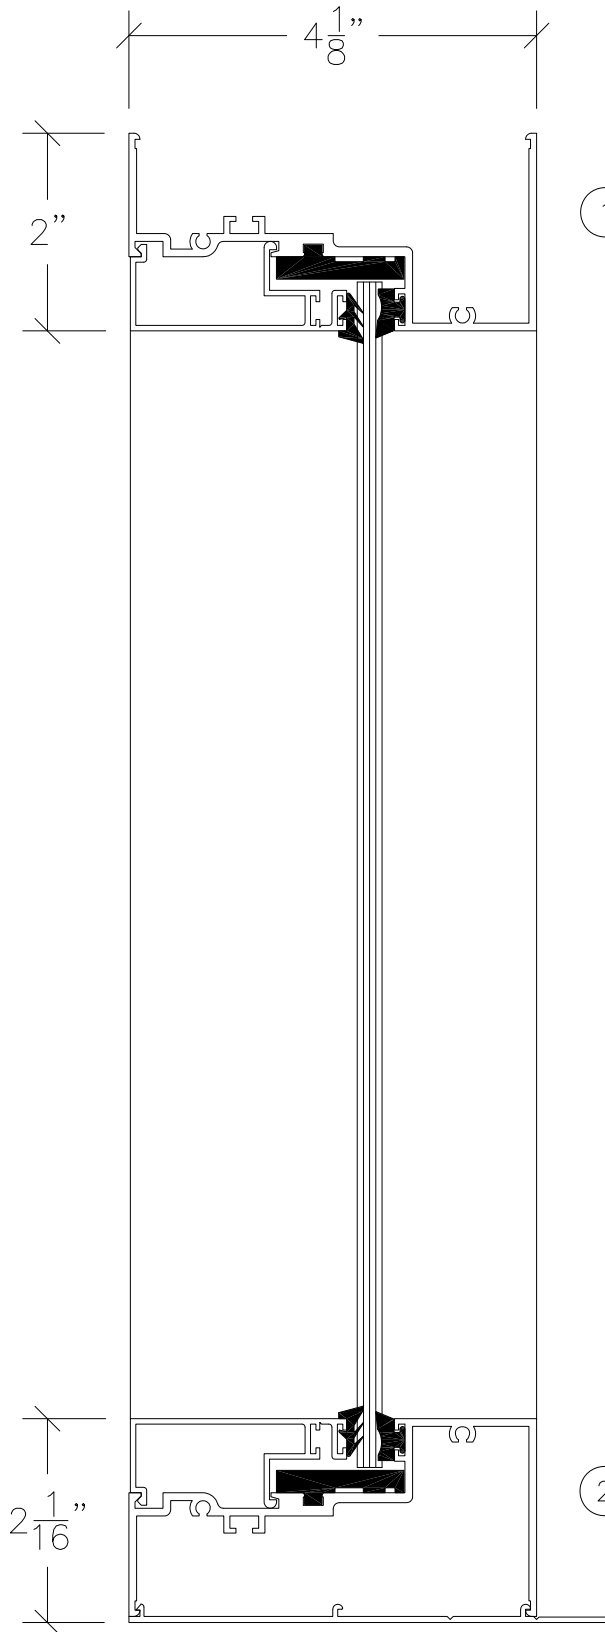

① PERIMETER FRAME

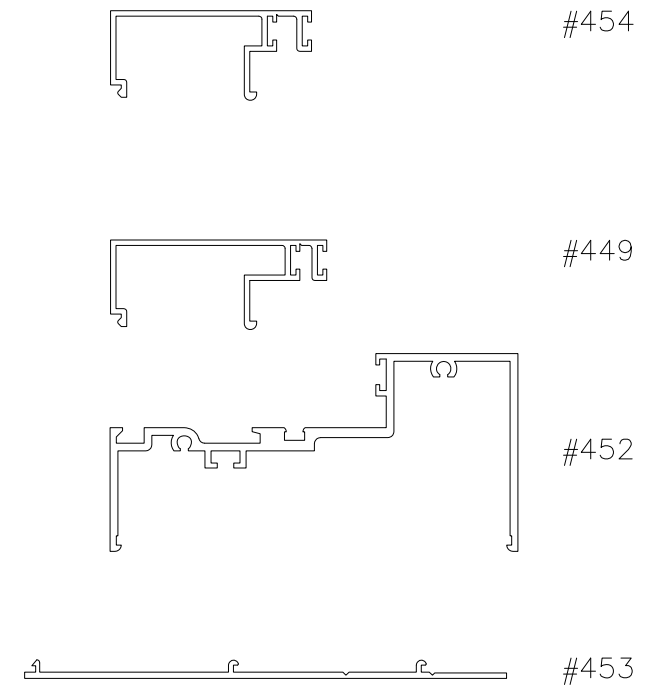

② PERIMETER FRAME
W/ SUB SILL

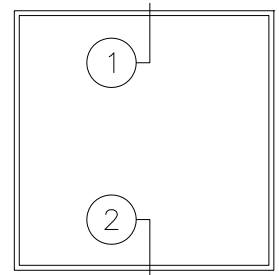

SUB SILL DETAIL - SINGLE GLAZED
SCALE: HALF SIZE