



WINDOW SYSTEM

SERIES 400 - WINDOW WALL


1503 W. San Pedro St., Gilbert, Arizona 85233

VOICE: 480-892-2600 / FAX : 480-892-0951

A5

DATE:
6/1/08


R:\DRAWINGS\BROPAGES\A-B\A5.DWG

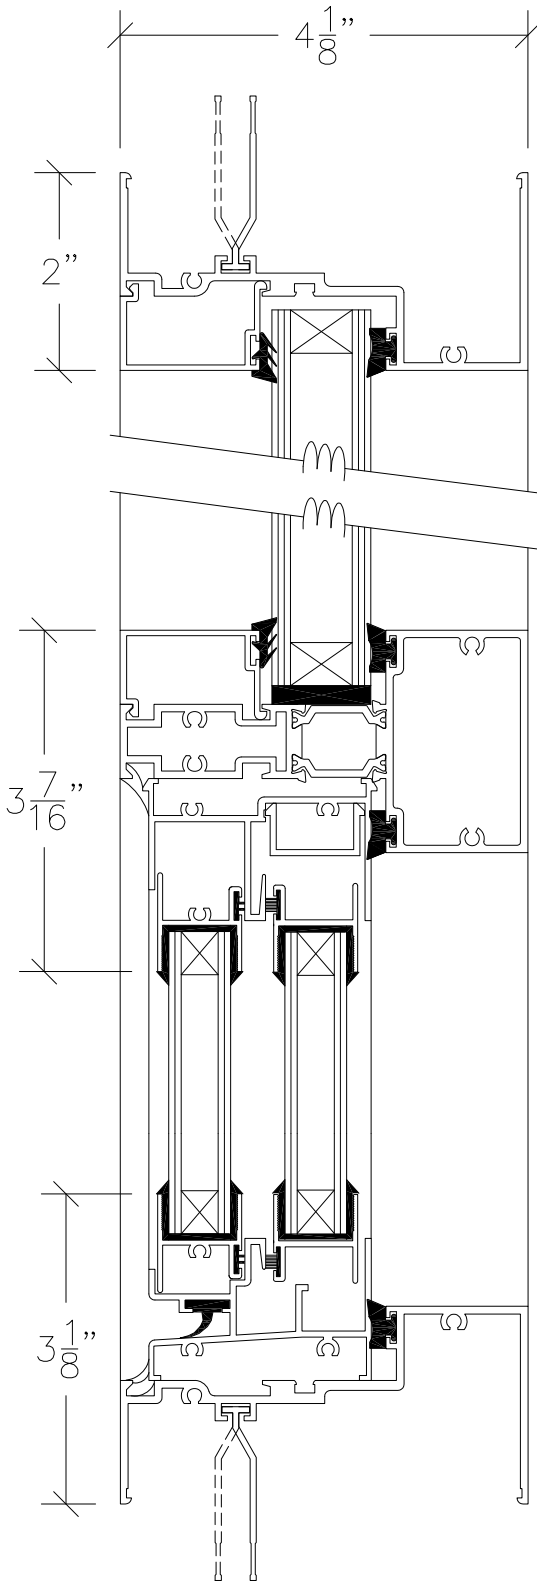

① PERIMETER FRAME HEAD/JAMB

② HORIZONTAL MUNTIN


③ PERIMETER FRAME SILL

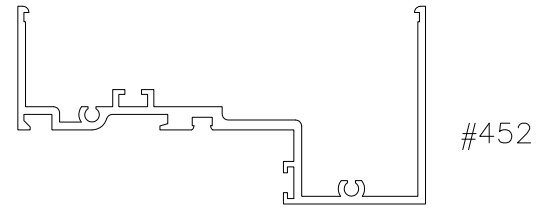


#452




#411

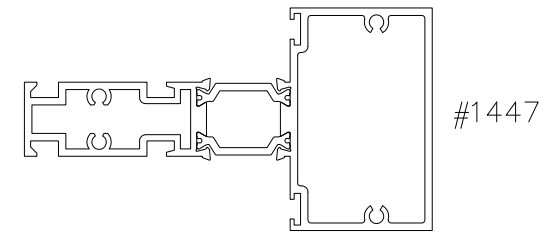


#1447

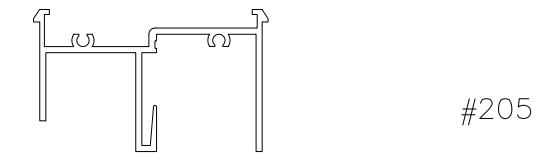


#205

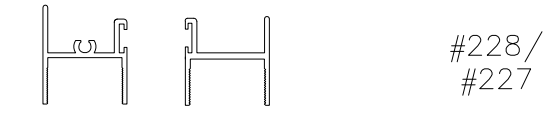

#228/
#227

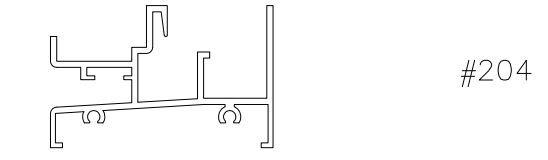

#204

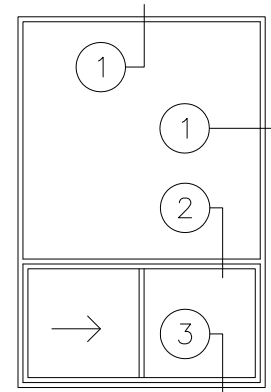

4 1/8" PERIMETER FRAME & MUNTIN DETAIL
W/ HORIZONTAL SLIDER INSERT - DOUBLE GLAZED
SCALE: HALF SIZE