



WINDOW SYSTEM


SERIES 1400 - THERMAL BREAK WINDOW WALL

1503 W. San Pedro St., Gilbert, Arizona 85233
VOICE: 480-892-2600/FAX : 480-892-0951/WWW.HERITAGEWINDOWS.COM


AA1

DATE:
5/6/11


DRAWINGS\BROCAPES\AA\AA1.DWG

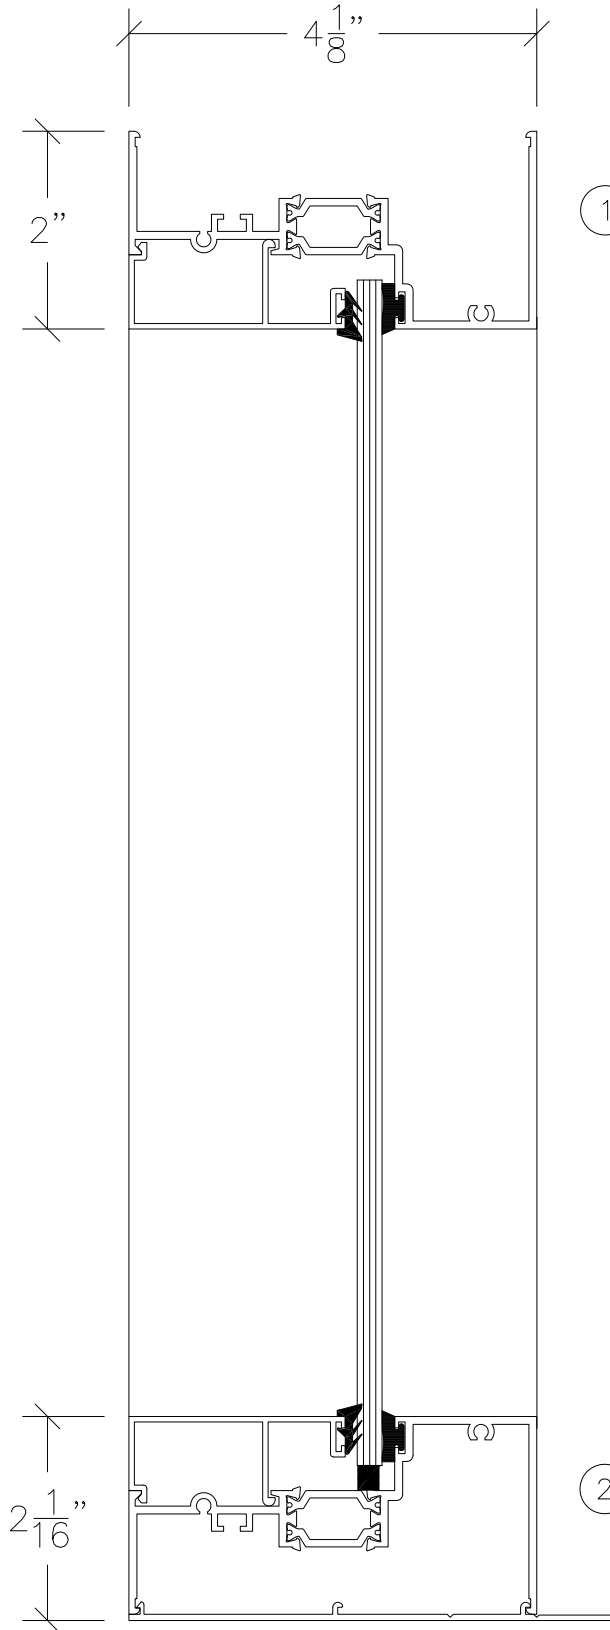


① PERIMETER FRAME

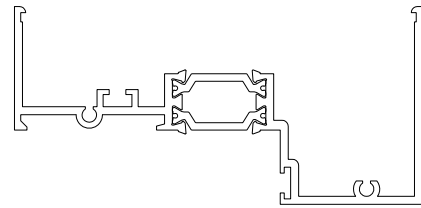

#1452

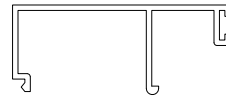

#449

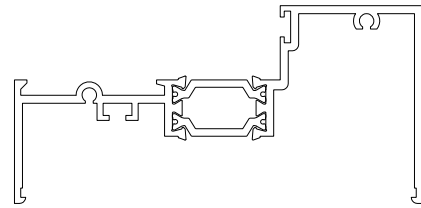


#1452



#453

② PERIMETER FRAME
W/ SUB SILL

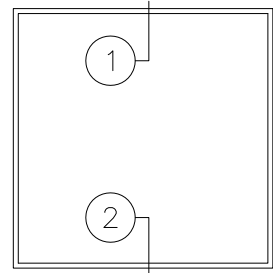

SUB SILL DETAIL - SINGLE GLAZED

SCALE: HALF SIZE