




WINDOW SYSTEM  
 SERIES 430 - SWINGING DOOR  
 A.D.A. COMPLIANT - SWING IN

B8

1503 W. San Pedro St., Gilbert, Arizona 85233  
 VOICE: 480-892-2600 / FAX : 480-892-0951

DATE:  
 6/1/08

R:\DRAWINGS\BROGPAGES\A-B\B8.DWG

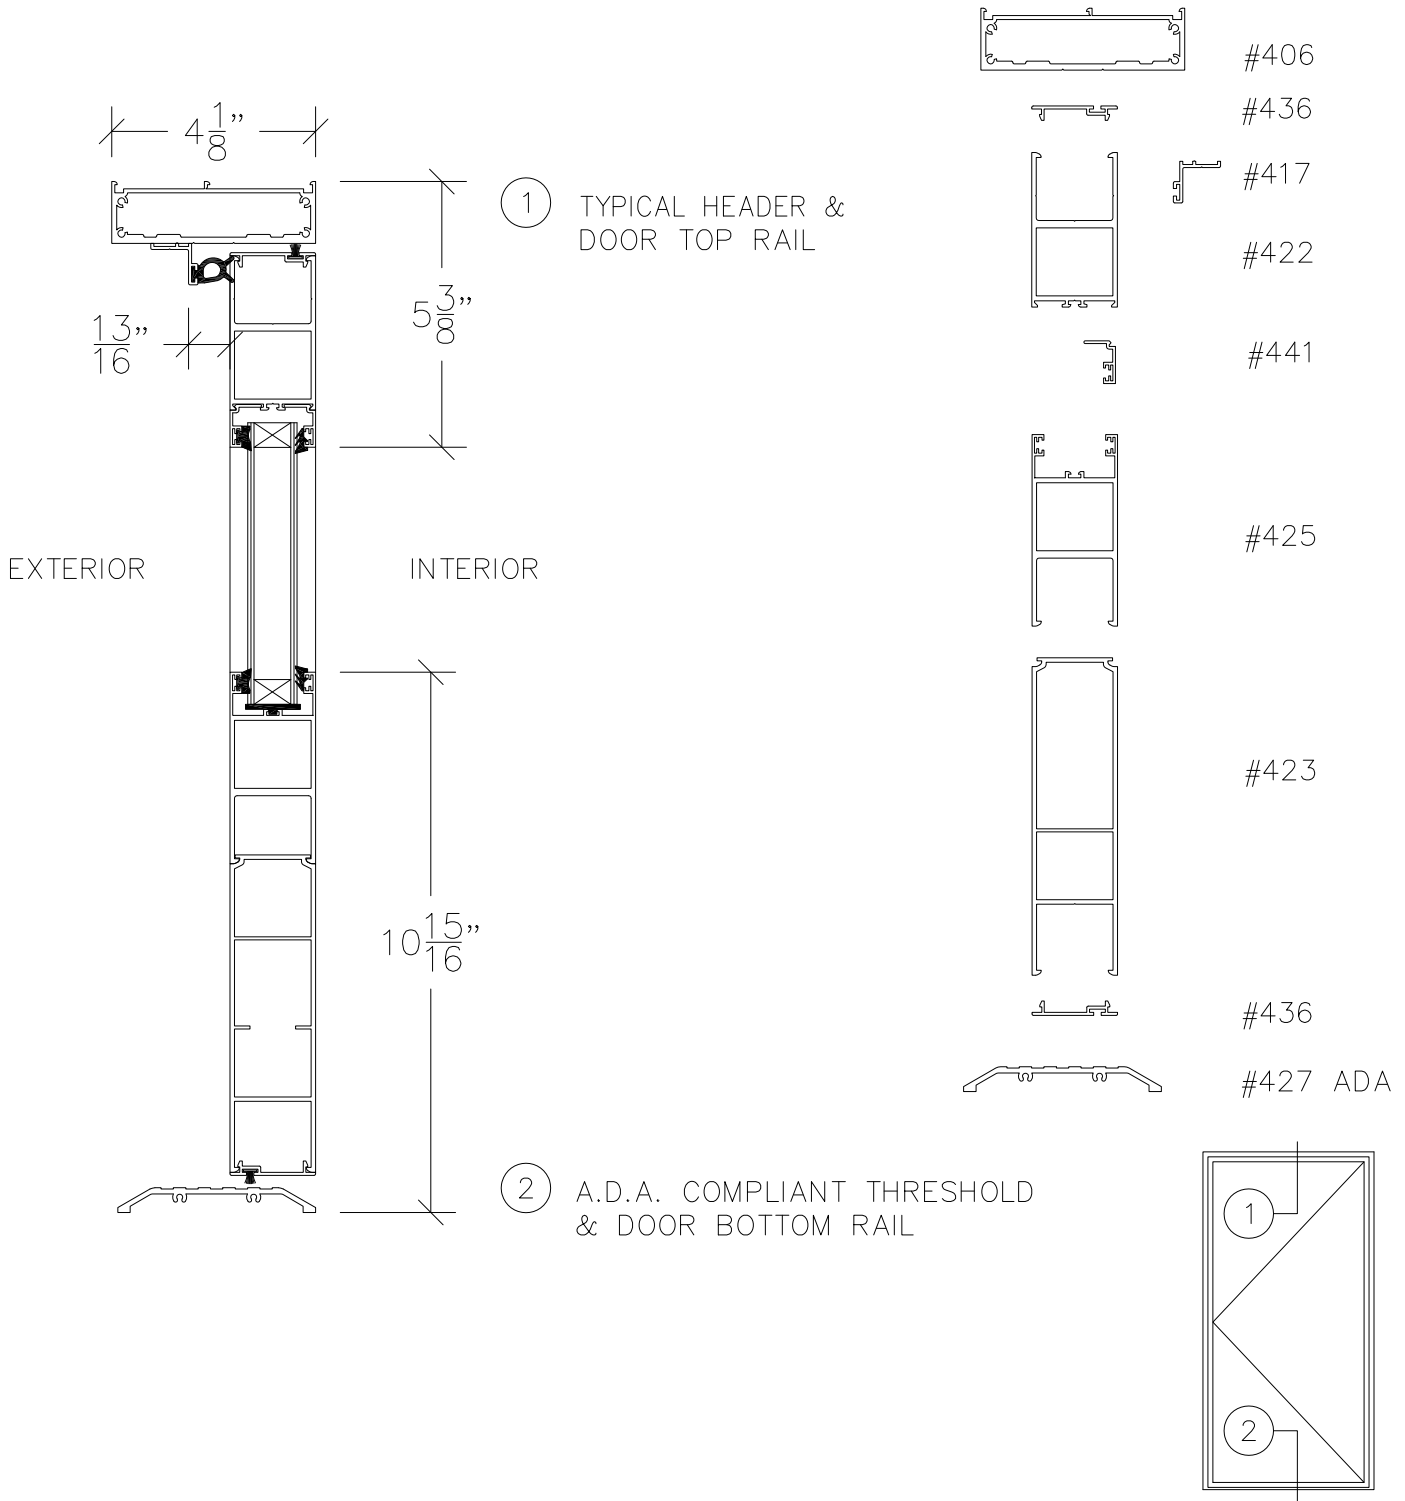

VERTICAL SECTION THROUGH SINGLE/PAIR  
 SWINGING DOORS  
 SCALE: QUARTER SIZE