



DOOR SYSTEM - RESIDENTIAL


C2

DATE:  
6/1/08

R:\DRAWINGS\BROPAGE\S-C-D\C2.DWG



VOIC

3

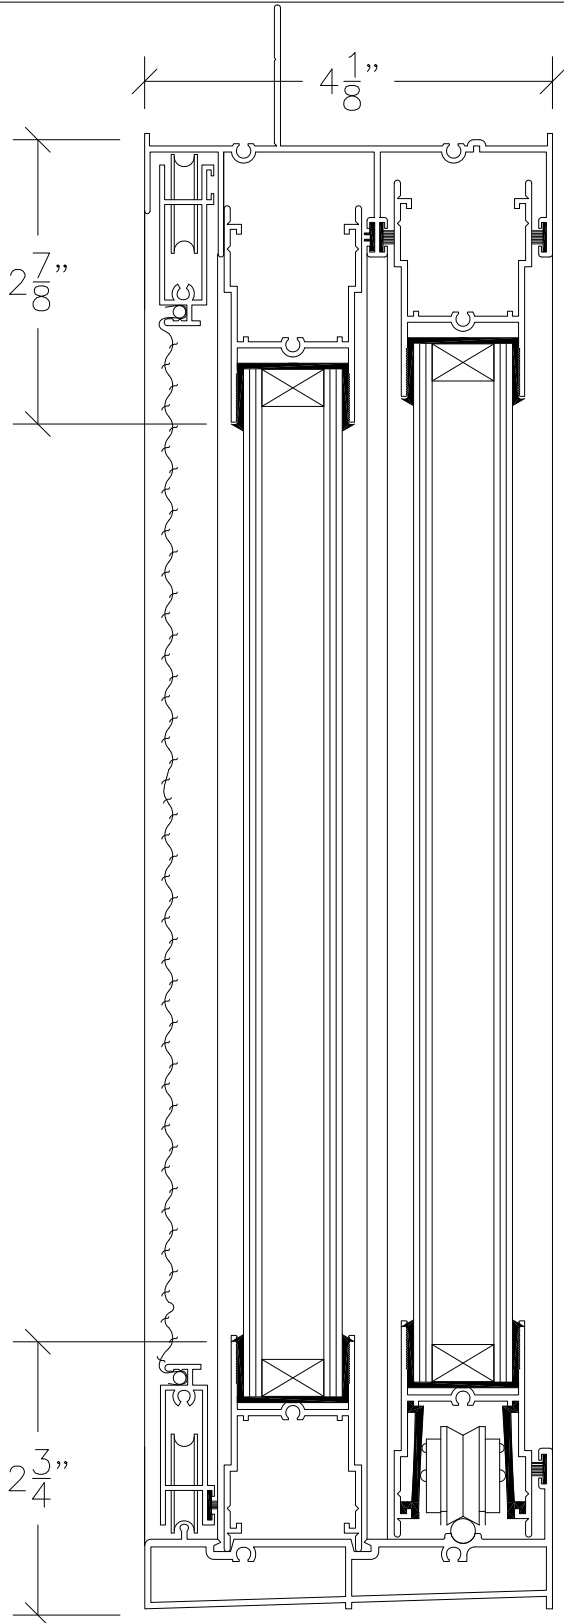

① SLIDING GLASS  
DOOR HEAD

② SLIDING GLASS  
DOOR SILL

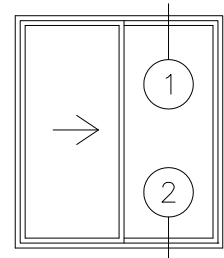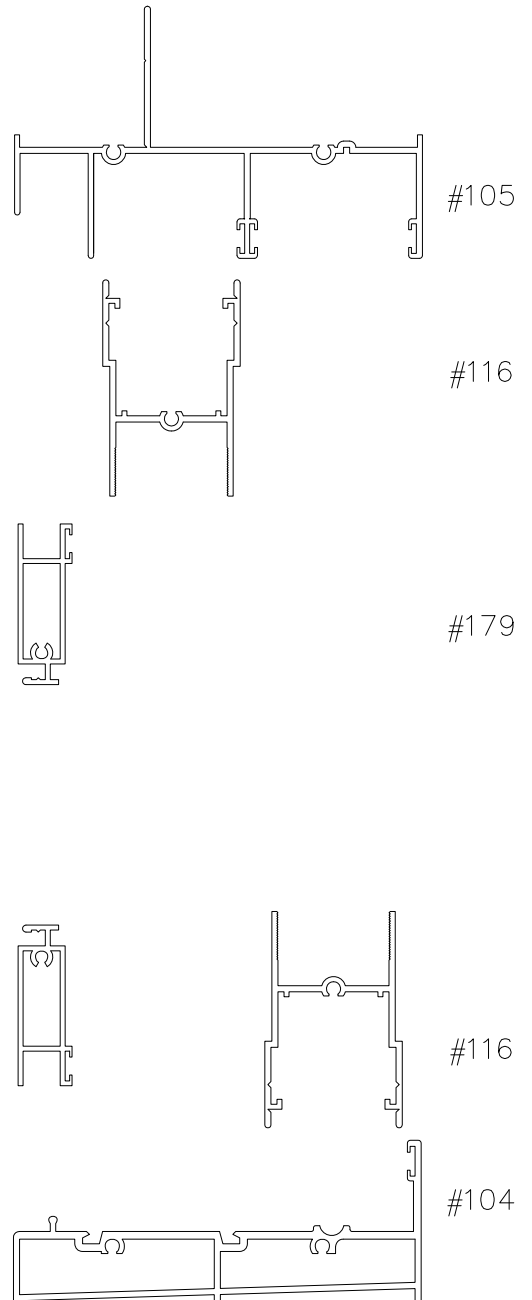

VERTICAL SECTION THROUGH SLIDING GLASS DOOR - SGD2  
DOUBLE GLAZED

SCALE: 1:2