



# DOOR SYSTEM – RESIDENTIAL

SERIES 111 – SLIDING GLASS DOOR – SGD2


1503 W. San Pedro St., Gilbert, Arizona 85233

VOICE: 480-892-2600 / FAX : 480-892-0951


C3

DATE:  
6/1/08

R:\DRAWINGS\BROPAGE\C-D\C3.DWG

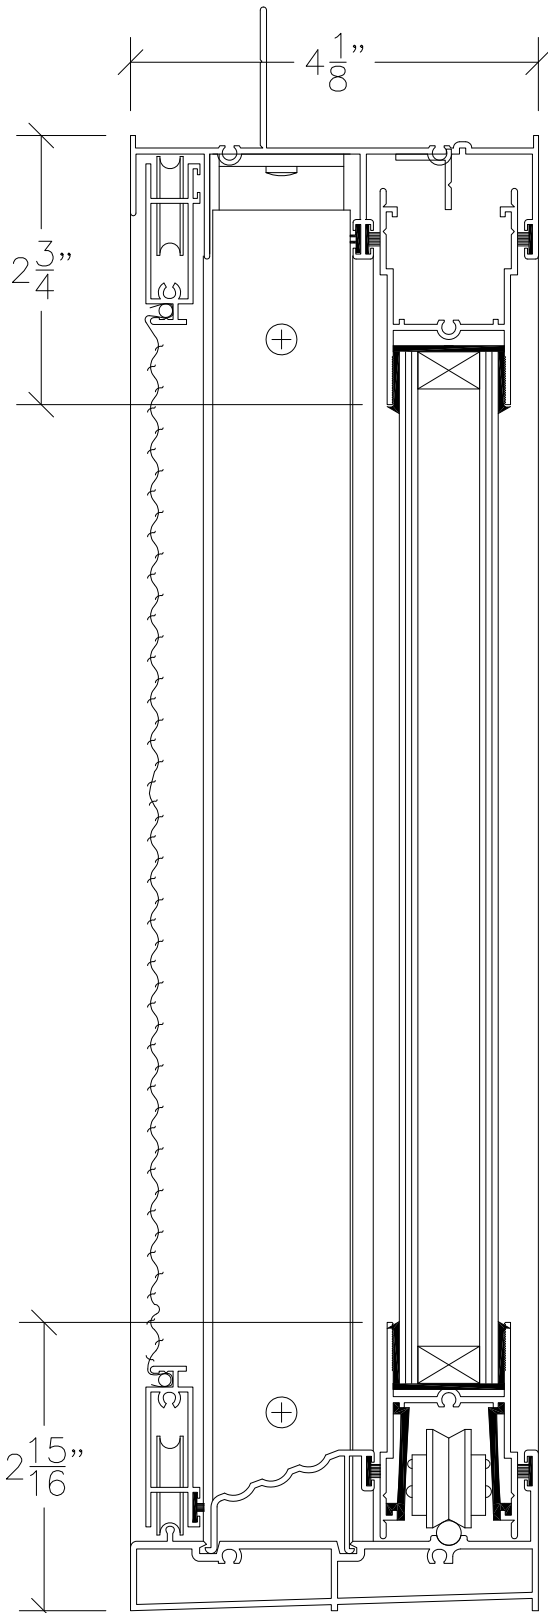

① SLIDING GLASS DOOR HEAD

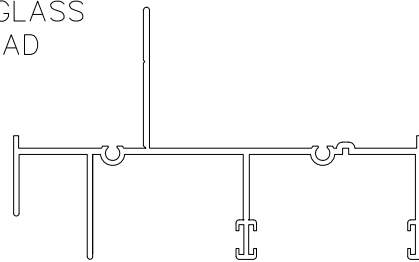


#105



#121




#179

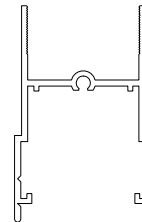

#116




#118

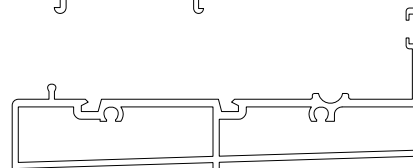

#104

② SLIDING GLASS DOOR SILL

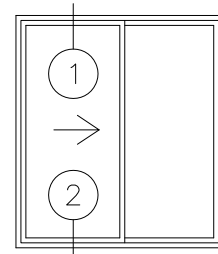

VERTICAL SECTION THROUGH SGD @ SILL COVER – SGD2  
DOUBLE GLAZED

SCALE: 1:2