



DOOR SYSTEM – RESIDENTIAL

SERIES 111 – SLIDING GLASS DOOR – SGD2


1503 W. San Pedro St., Gilbert, Arizona 85233

VOICE: 480-892-2600 / FAX : 480-892-0951

C7


DATE:
6/1/08

R:\DRAWINGS\BROPAGE\5-C-D\C7.DWG

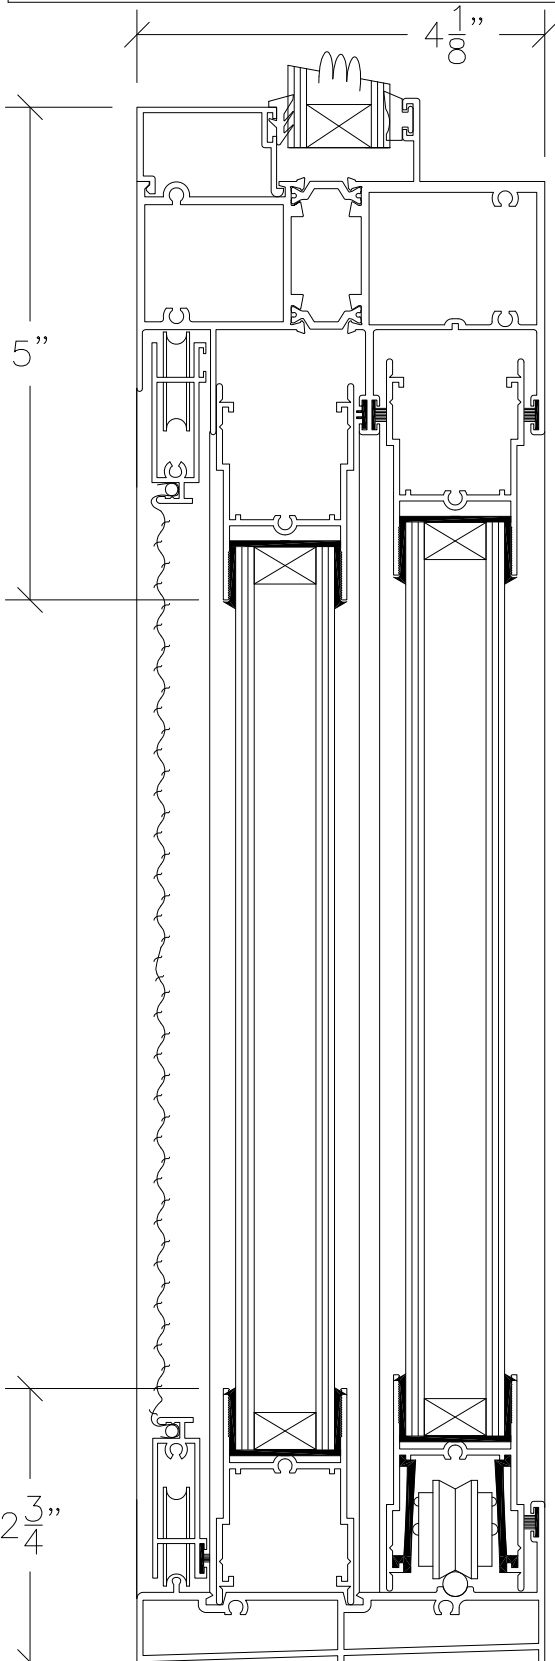


① WINDOW WALL SILL
& SLIDING GLASS
DOOR HEAD


② SLIDING GLASS
DOOR SILL

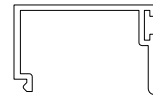


#411

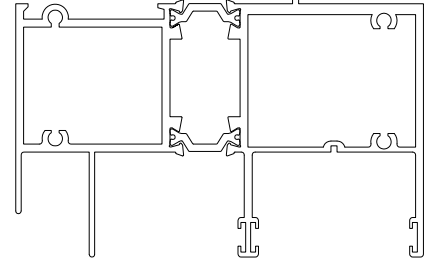


#1439

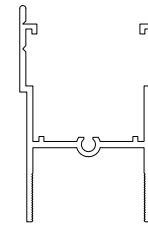


#116

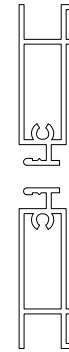


#179

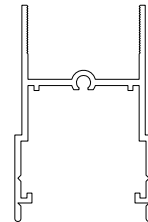

#116

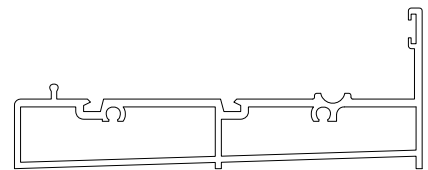

#101

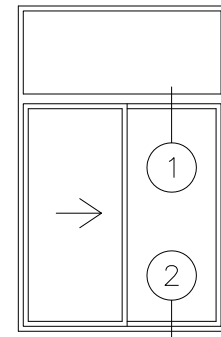

VERTICAL SECTION THROUGH SLIDING GLASS DOOR W/ TRANSOM – SGD2
DOUBLE GLAZED

SCALE: 1:2