



# DOOR SYSTEM - RESIDENTIAL


SERIES 1100 - THERMAL BREAK SLIDING GLASS DOOR

1503 W. San Pedro St., Gilbert, Arizona 85233  
VOICE: 480-892-2600/FAX : 480-892-0951/WWW.HERITAGEWINDOWS.COM

CC7

DATE:  
5/6/11

R:\DRAWINGS\BROGPAGES\CC\CC7.DWG

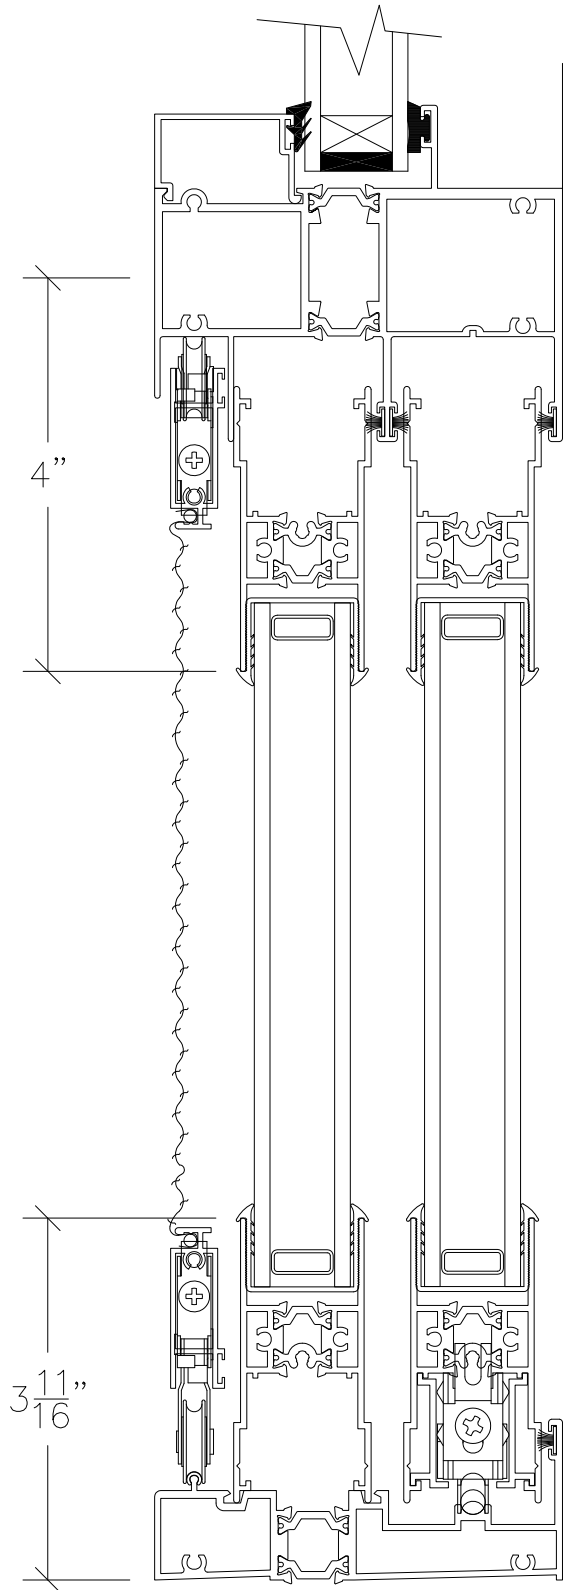


① SLIDING GLASS DOOR HEAD


② SLIDING GLASS DOOR SILL



#411

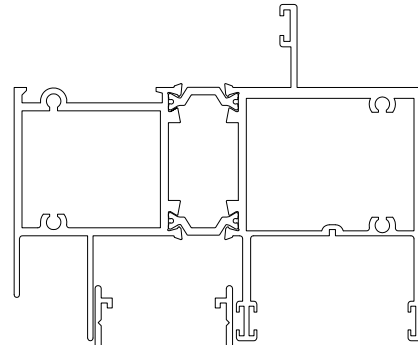


#1439

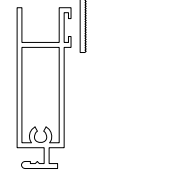


#1154




#179

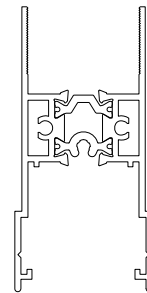

#1154

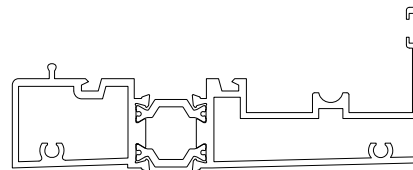

#1151

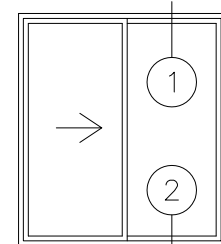

VERTICAL SECTION THROUGH THERMAL BREAK SLIDING GLASS DOOR W/TRANSOM DOUBLE GLAZED

SCALE: 1:2