




DOOR SYSTEM – RESIDENTIAL
 SERIES 151 – MULTI-SLIDING GLASS DOOR (MSD & MSD4)

F3A

1503 W. San Pedro St., Gilbert, Arizona 85233
 VOICE: 480-892-2600 / FAX : 480-892-0951

DATE:
 5/6/11

DRAWINGS\BROPACES\B-P\13a.DWG

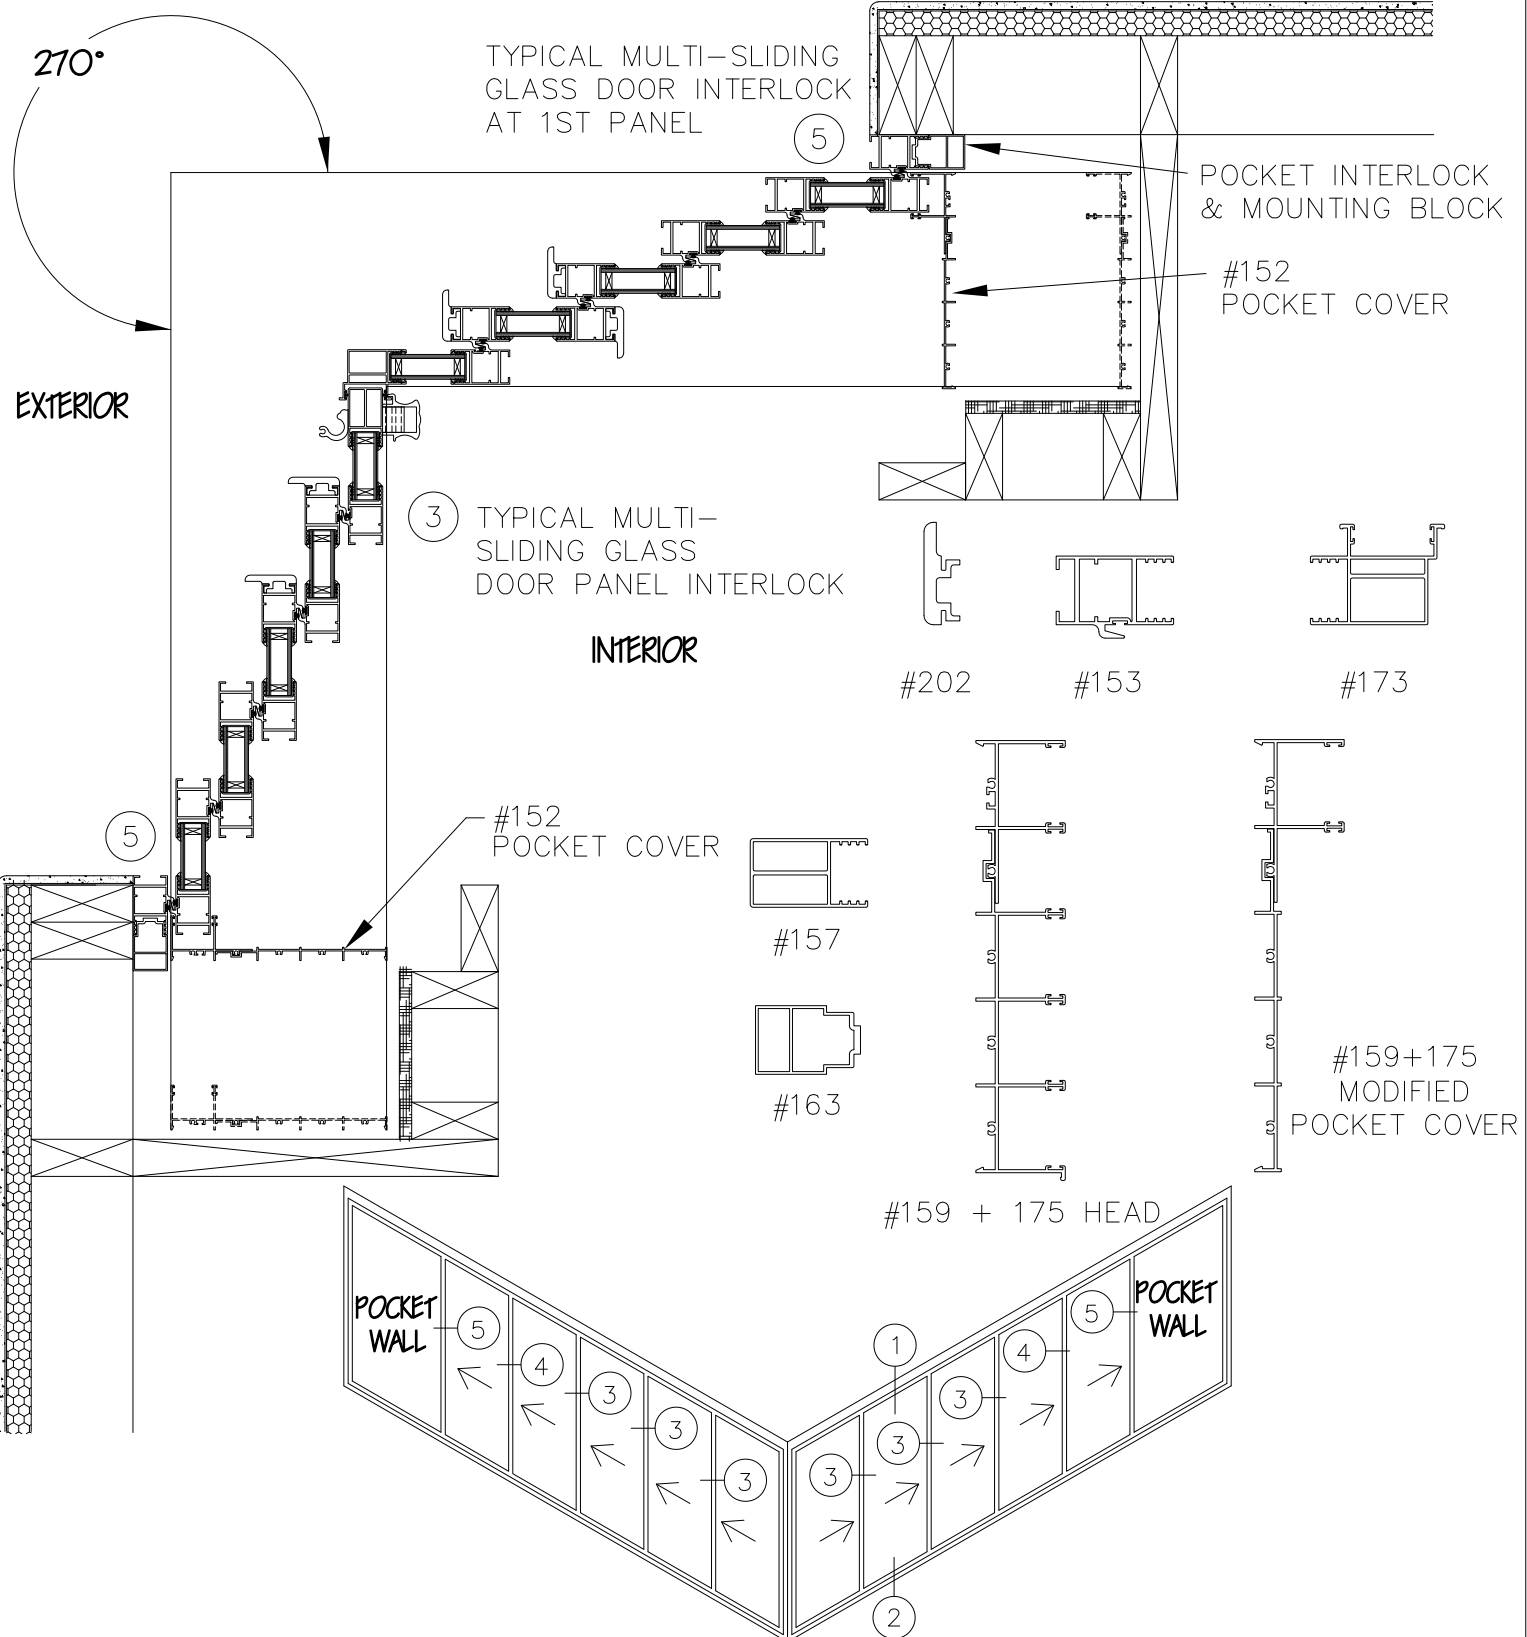

270° P10XP MULTI-SLIDING GLASS DOOR EXTRUSIONS – POCKET
 DOUBLE GLAZED
 SCALE: 1:8