



DOOR SYSTEM – RESIDENTIAL

SERIES 151 – MULTI-SLIDING GLASS DOOR (MSD & MSD4 SC)

1503 W. San Pedro St., Gilbert, Arizona 85233


VOICE: 480-892-2600 / FAX : 480-892-0951

F13A



DATE:
6/1/08

DRAWINGS\BROPAGES\E-P\F13.DWG

INTERIOR

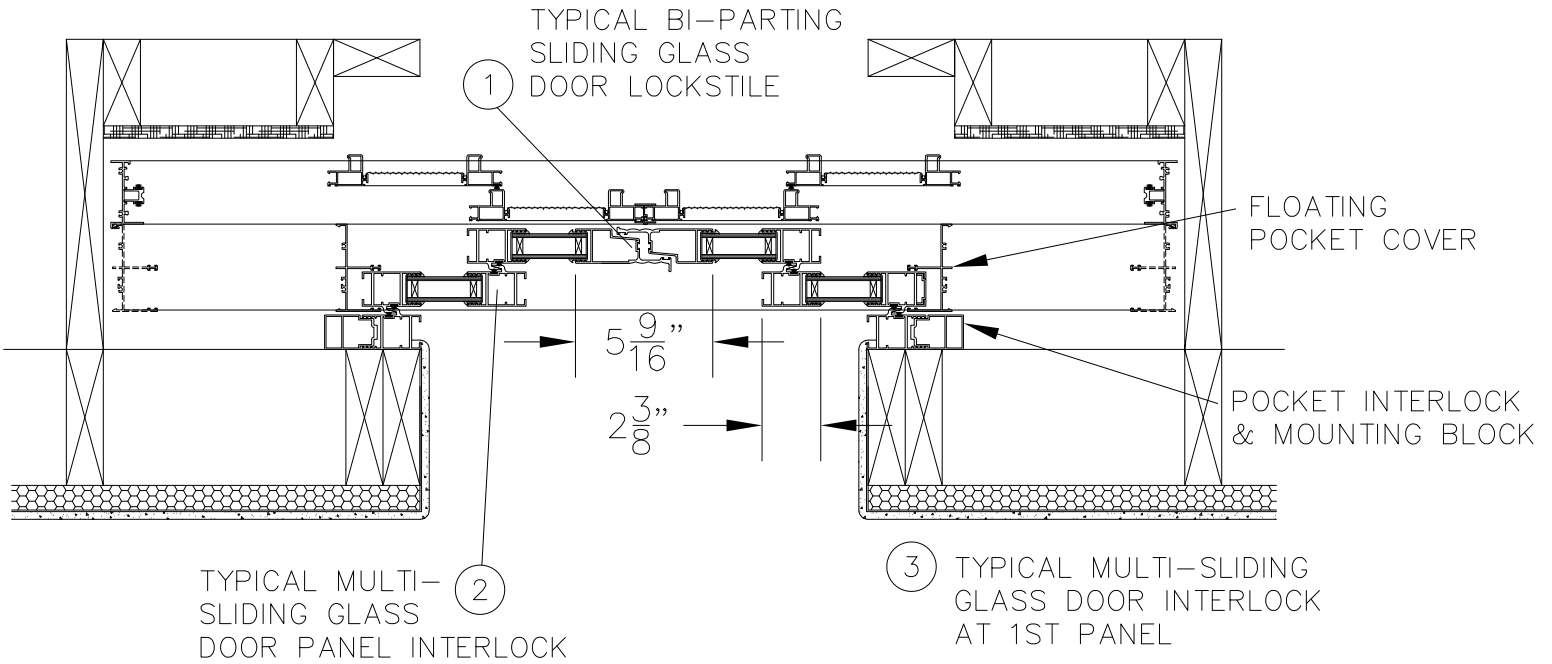

EXTERIOR

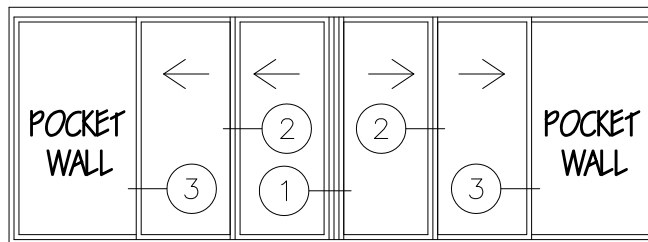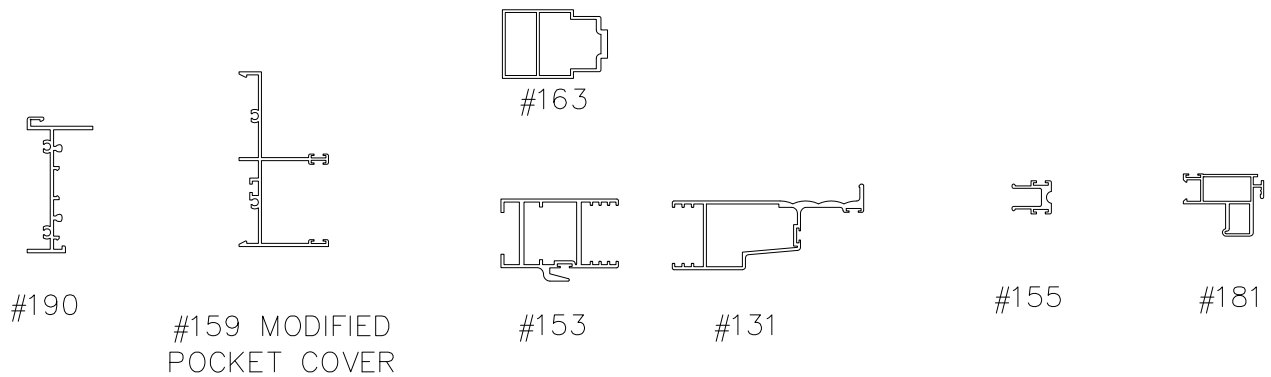

P4XP MULTI-SLIDING GLASS DOOR WITH SCREENS – POCKET DOUBLE GLAZED

SCALE: 1:8