



WINDOW SYSTEM

SERIES 511 - FIXED WINDOW


1503 W. San Pedro St., Gilbert, Arizona 85233

VOICE: 480-892-2600 / FAX : 480-892-0951


I 1

DATE:
6/1/08

R:\DRAWINGS\BROGPAGES\J-J\I.DWG

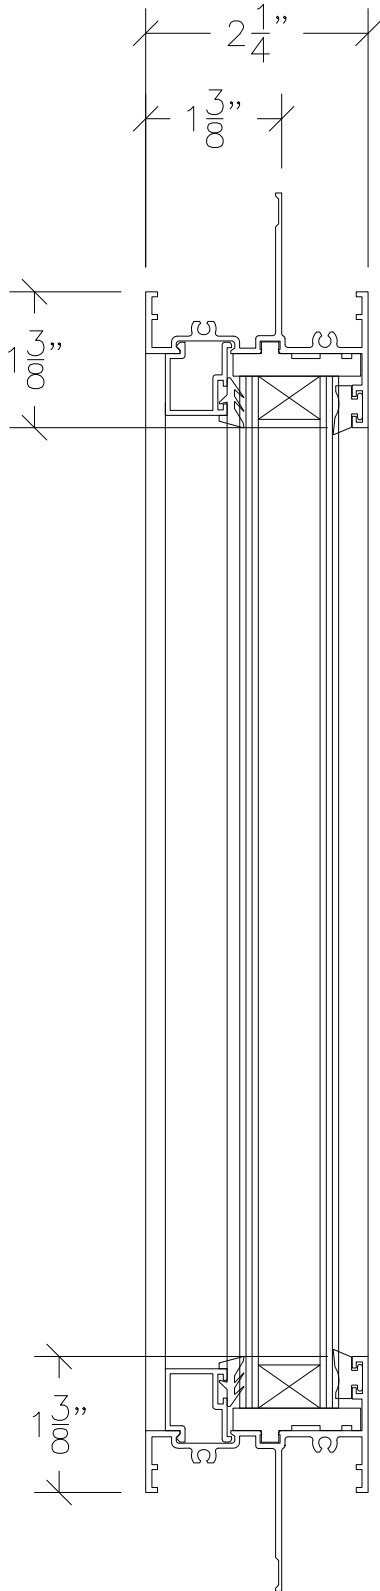

① TYPICAL PERIMETER FRAME

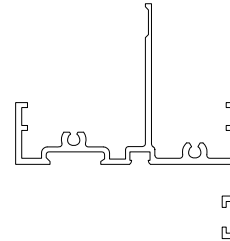


#2274




#426



#426

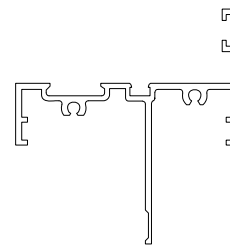

#2274

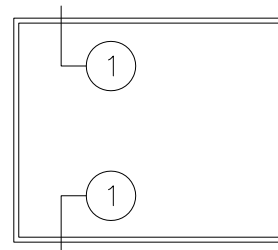

VERTICAL SECTION THROUGH FIXED WINDOW
DOUBLE GLAZED
SCALE: HALF SIZE