



WINDOW SYSTEM

SERIES 511 - FIXED WINDOW


1503 W. San Pedro St., Gilbert, Arizona 85233

VOICE: 480-892-2600 / FAX : 480-892-0951

I1A


DATE:
6/1/08

R:\DRAWINGS\BROGPAGES\I-1\I1A.DWG

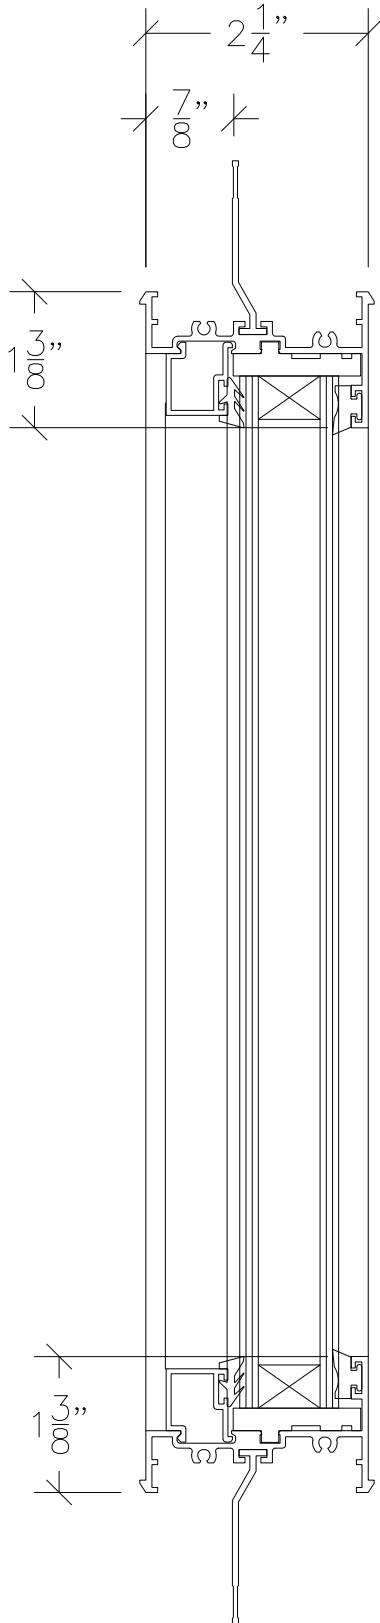


① TYPICAL PERIMETER FRAME


① TYPICAL PERIMETER FRAME

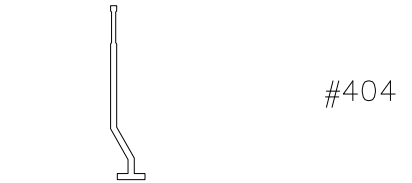

#404

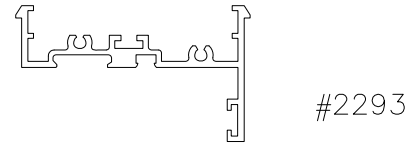


#2293

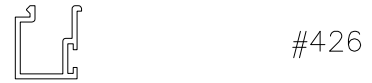


#426



#426

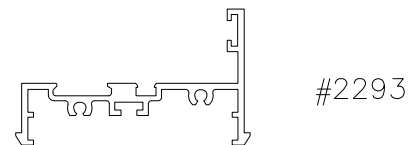

#2293

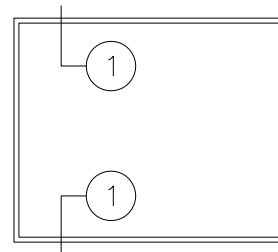

VERTICAL SECTION THROUGH FIXED WINDOW
DOUBLE GLAZED
SCALE: HALF SIZE