




WINDOW SYSTEM  
SERIES 400 - WINDOW WALL

1503 W. San Pedro St., Gilbert, Arizona 85233  
VOICE: 480-892-2600 / FAX : 480-892-0951

A1

DATE:  
2/5/13

R:\DRAWINGS\BROFAGES\A-B\A1.DWG

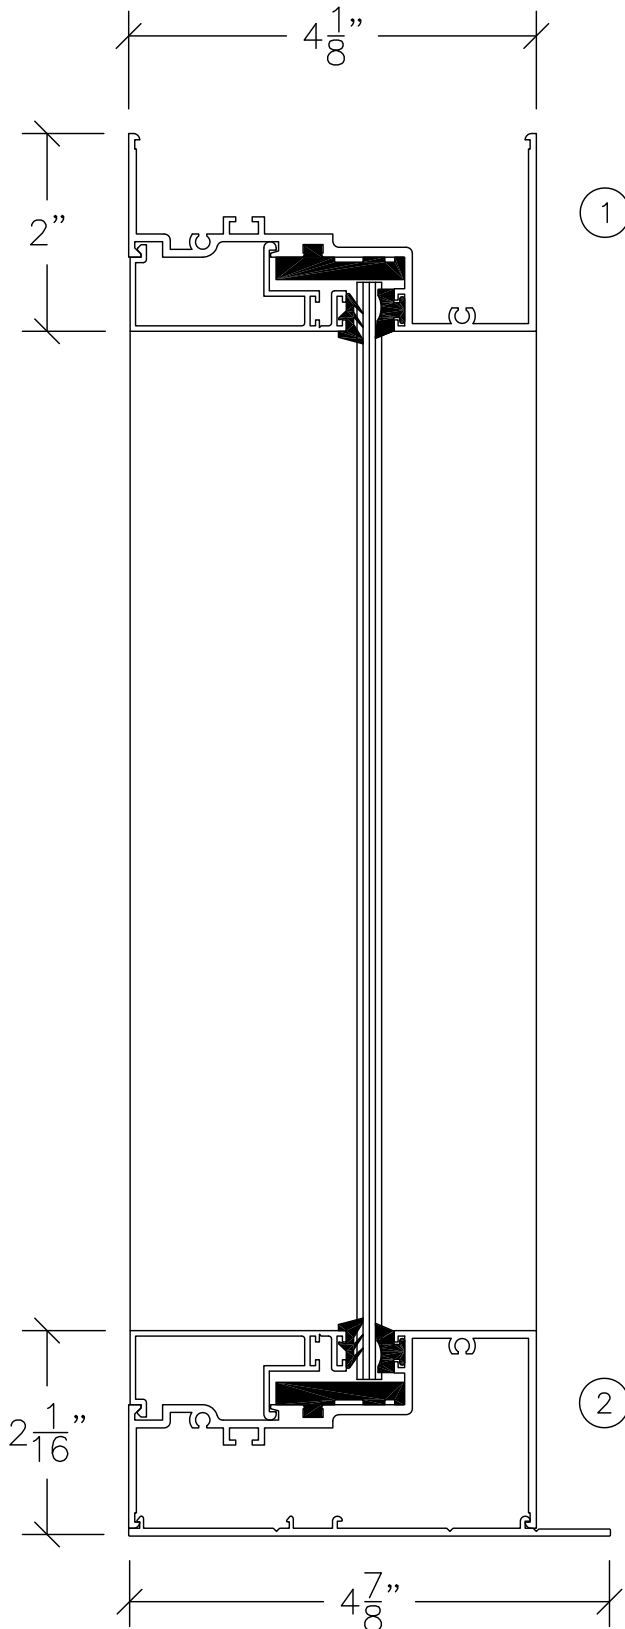


① PERIMETER FRAME




#454



#449

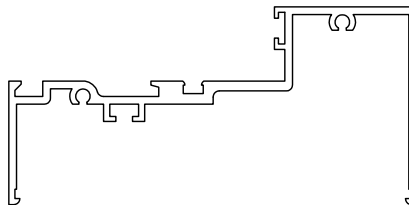


#452

 

#453

② PERIMETER FRAME  
W/ SUB SILL

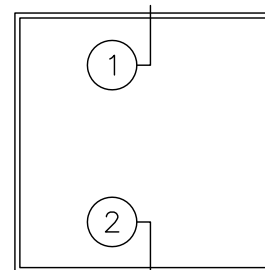

SUB SILL DETAIL - SINGLE GLAZED  
SCALE: HALF SIZE