



WINDOW SYSTEM



SERIES 400 - WINDOW WALL

1503 W. San Pedro St., Gilbert, Arizona 85233
VOICE: 480-892-2600 / FAX : 480-892-0951

A8

DATE:
6/1/08

R:\DRAWINGS\BROGPAGES\A-B\A8.DWG

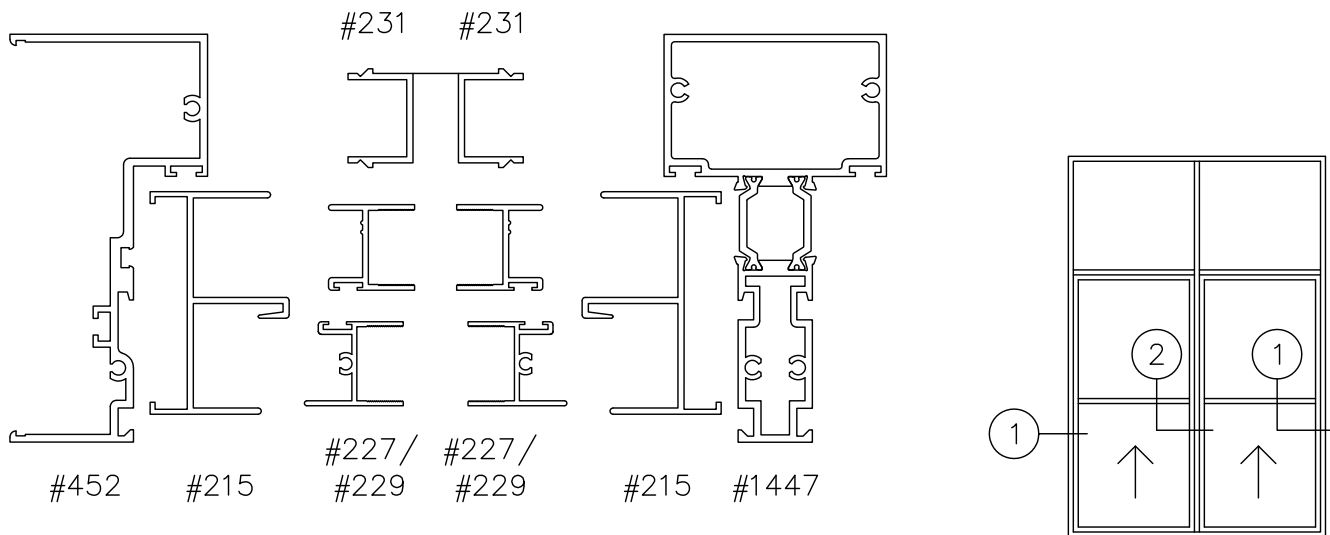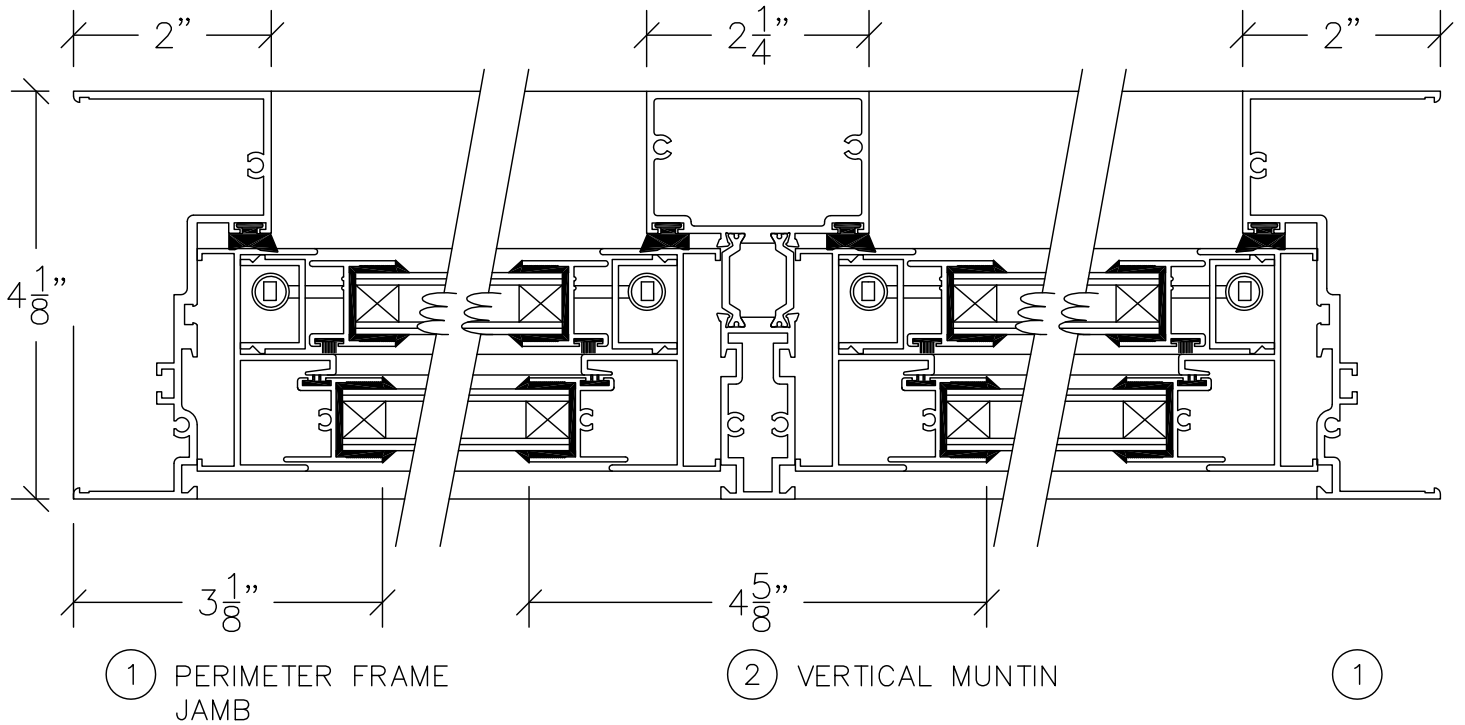

HORIZONTAL SECTION THROUGH 4 1/8" PERIMETER FRAME &
STRUCTURAL MUNTIN W/ SINGLE HUNG INSERT
DOUBLE GLAZED
SCALE: HALF SIZE