




WINDOW SYSTEM  
 SERIES 430 - SWINGING DOOR  
 HINGE RIGHT - SWING OUT

1503 W. San Pedro St., Gilbert, Arizona 85233  
 VOICE: 480-892-2600 / FAX : 480-892-0951

B2


DATE:  
 1/25/13

R:\DRAWINGS\BROFAGES\A-B\B2.DWG

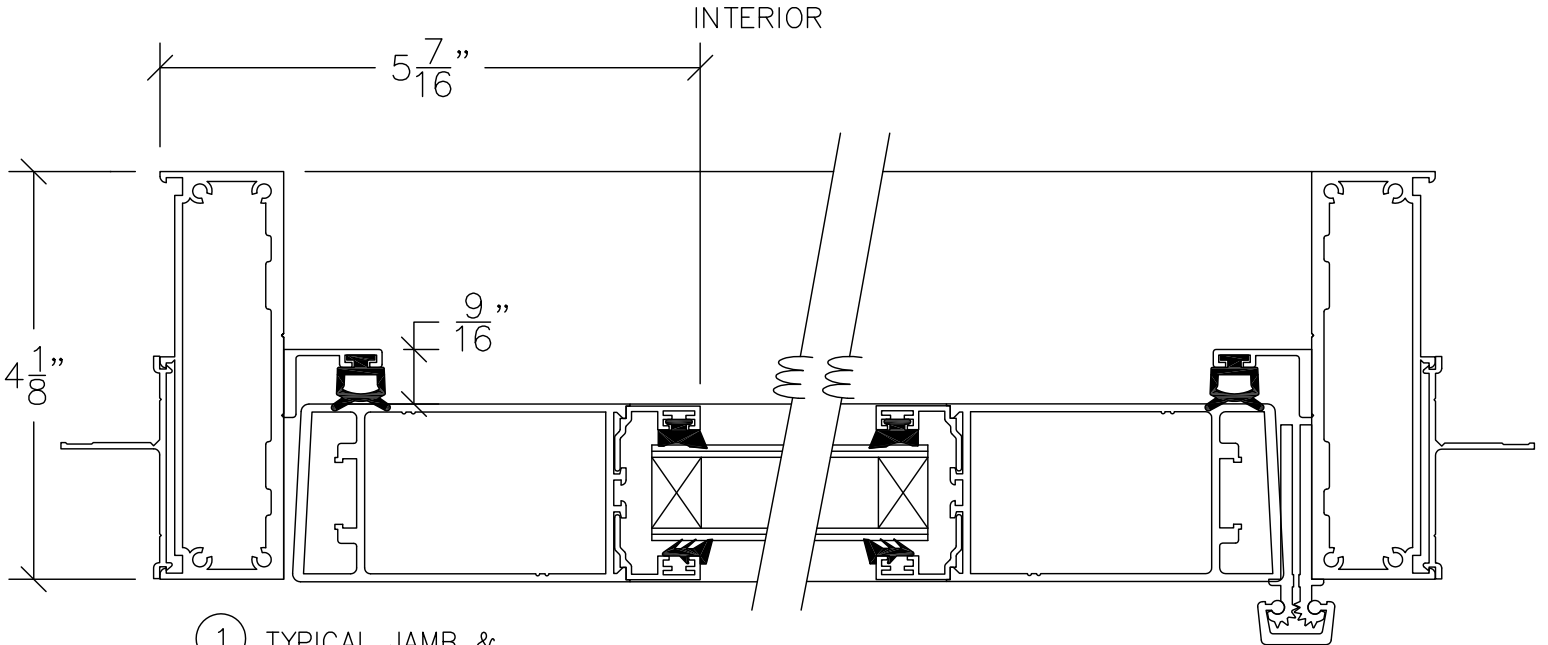

① TYPICAL JAMB & DOOR STILE

EXTERIOR

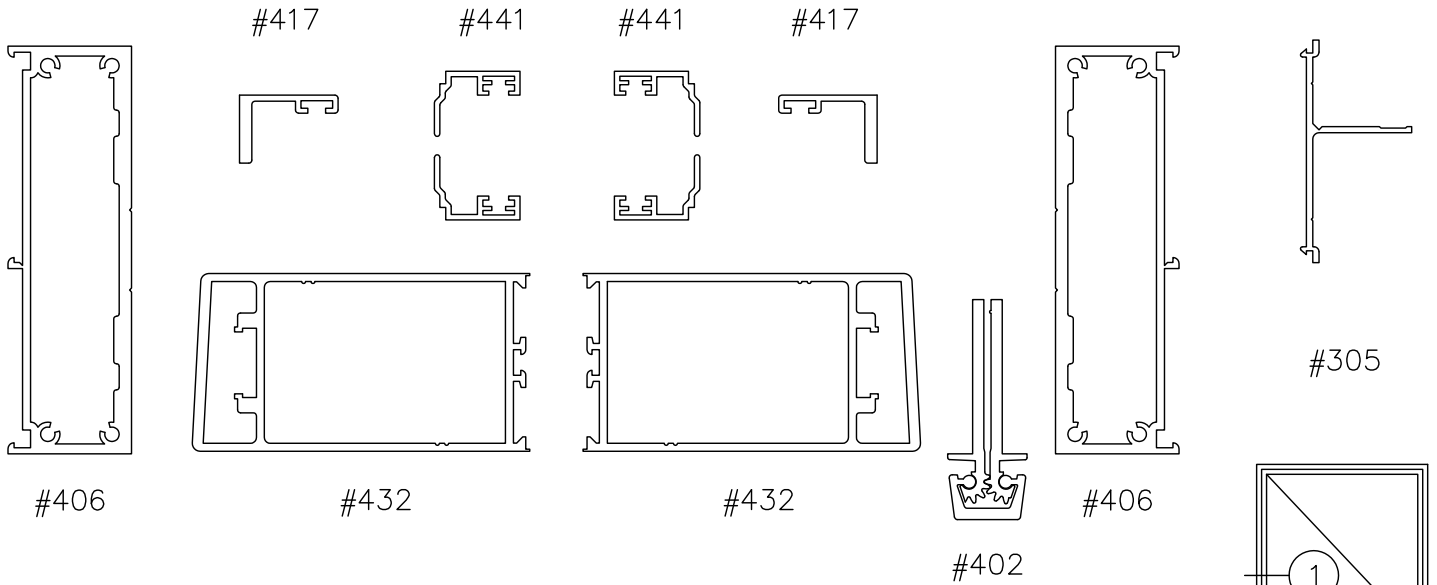

HORIZONTAL SECTION THROUGH HINGE/LOCKSTILE  
 OF SINGLE SWINGING DOOR  
 SCALE: HALF SIZE

