





WINDOW SYSTEM
 SERIES 430 - SWINGING DOOR
 A.D.A. COMPLIANT - SWING IN

B8

1503 W. San Pedro St., Gilbert, Arizona 85233
 VOICE: 480-892-2600 / FAX : 480-892-0951

DATE:
 1/25/13
R:\DRAWINGS\BROFAGES\A-B\B8.DWG

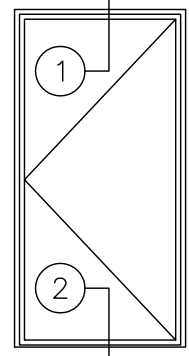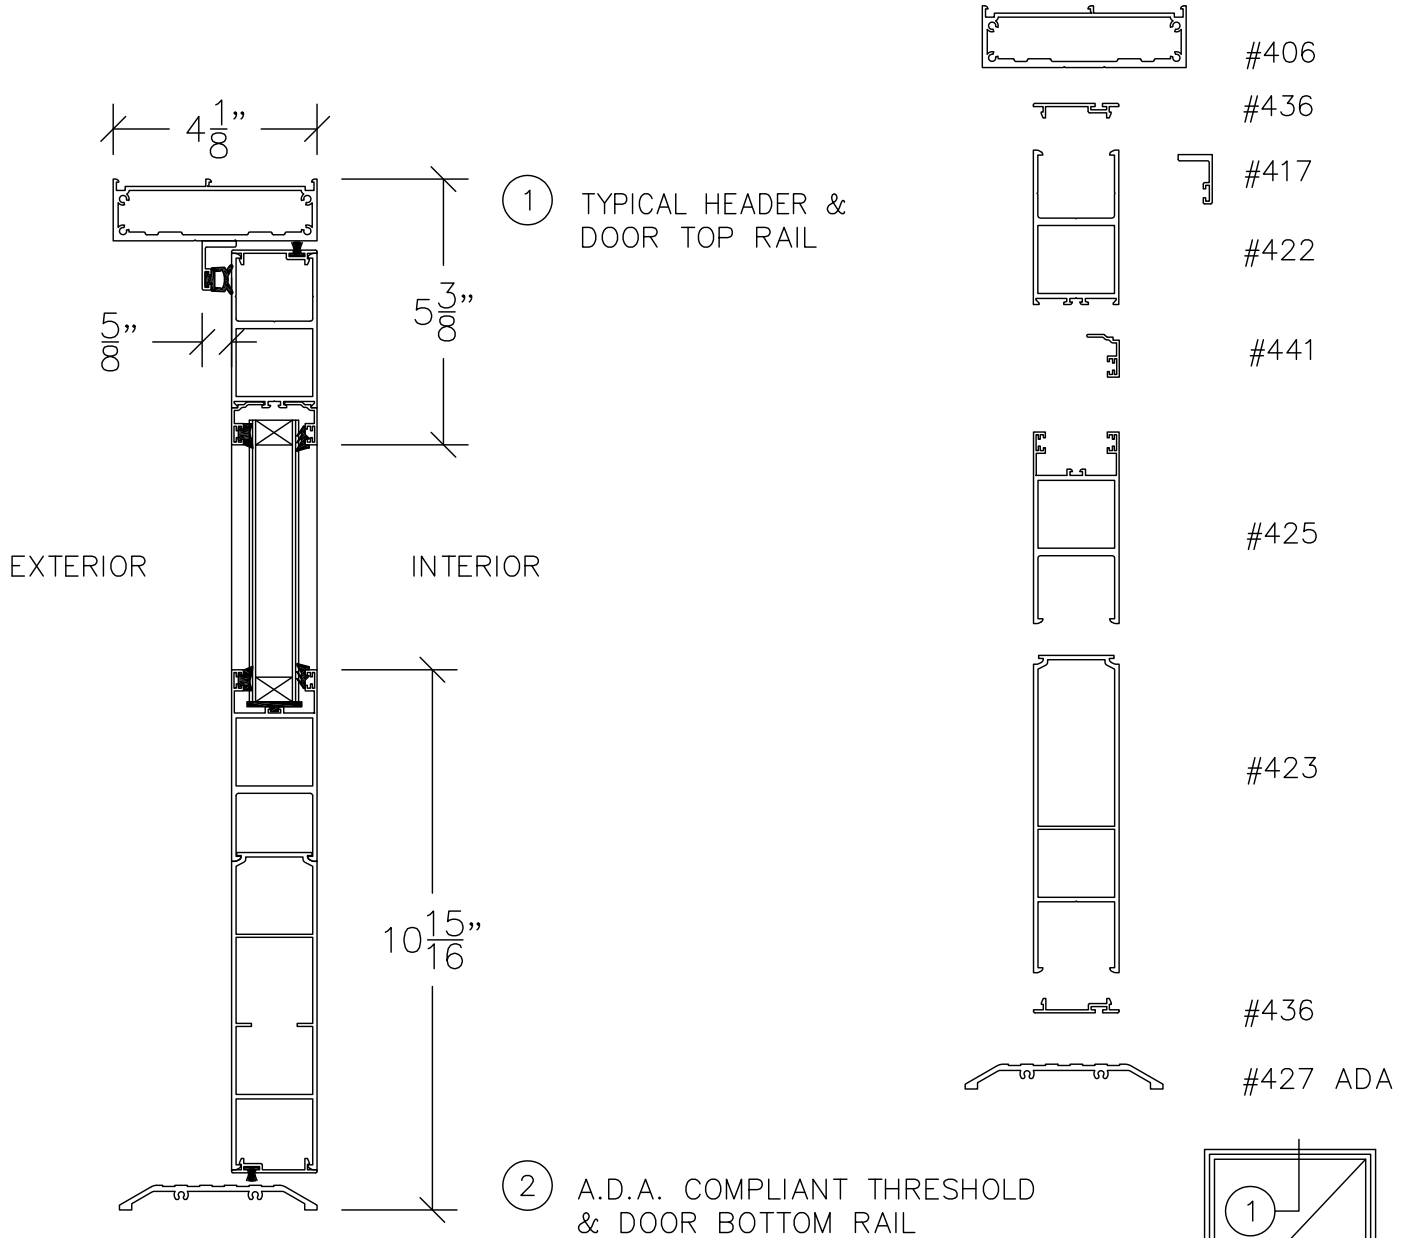

VERTICAL SECTION THROUGH SINGLE/PAIR
 SWINGING DOORS
 SCALE: QUARTER SIZE