



SLIDE AND STACK

Stacking configuration (sample) FANTASY

1503 W. San Pedro St., Gilbert, Arizona 85233


VOICE: 480-892-2600 / FAX : 480-892-0951

CO1

DATE:

1/24/11

E:\DRAWINGS\BROPAGES\M\M.DWG

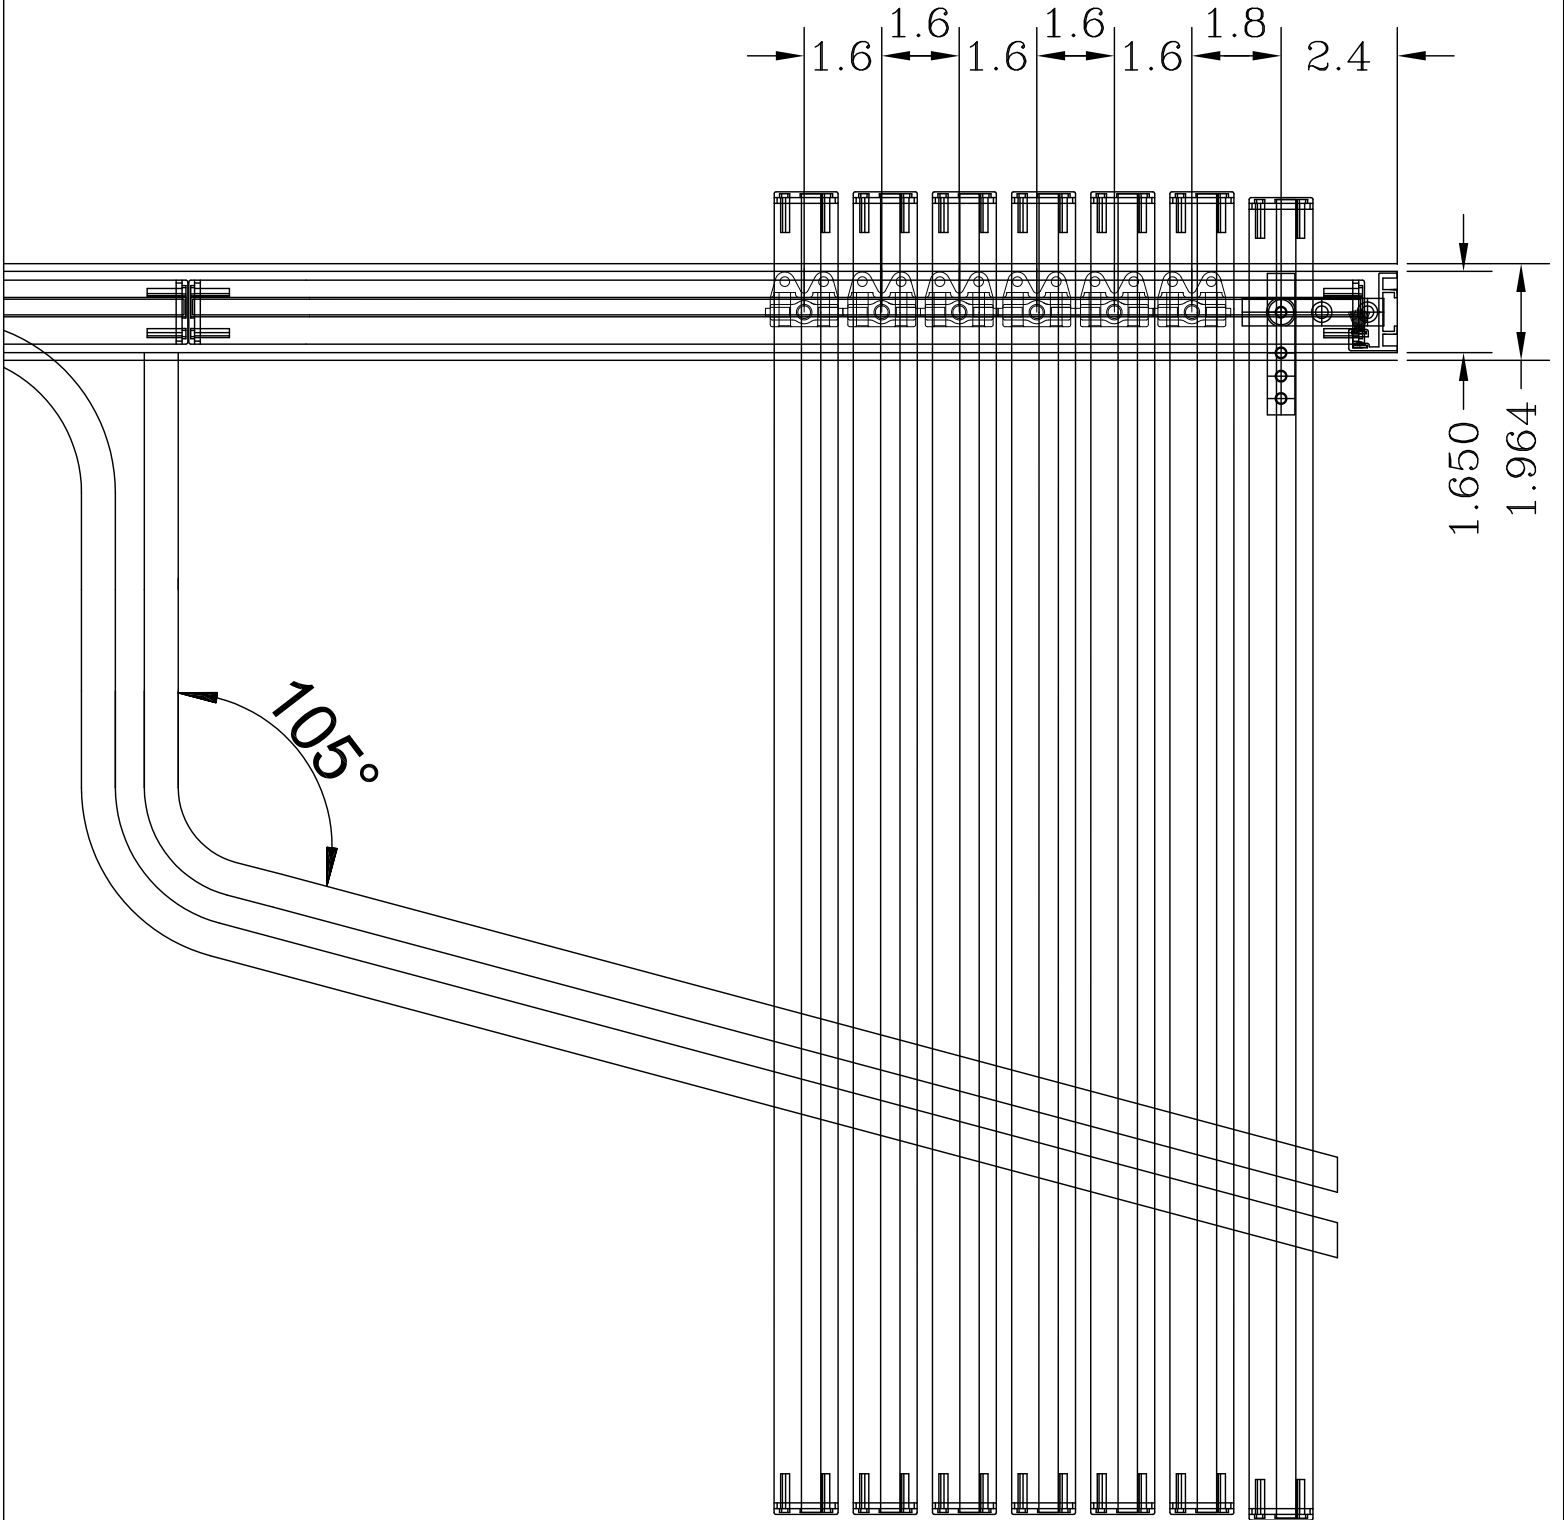

SCALE: 1:4