



# DOOR SYSTEM – RESIDENTIAL

SERIES 111 – SLIDING GLASS DOOR – SGD3


1503 W. San Pedro St., Gilbert, Arizona 85233

VOICE: 480-892-2600 / FAX : 480-892-0951


# D3

DATE:  
12/4/13

R:\DRAWINGS\BROPAGE\D3.DWG

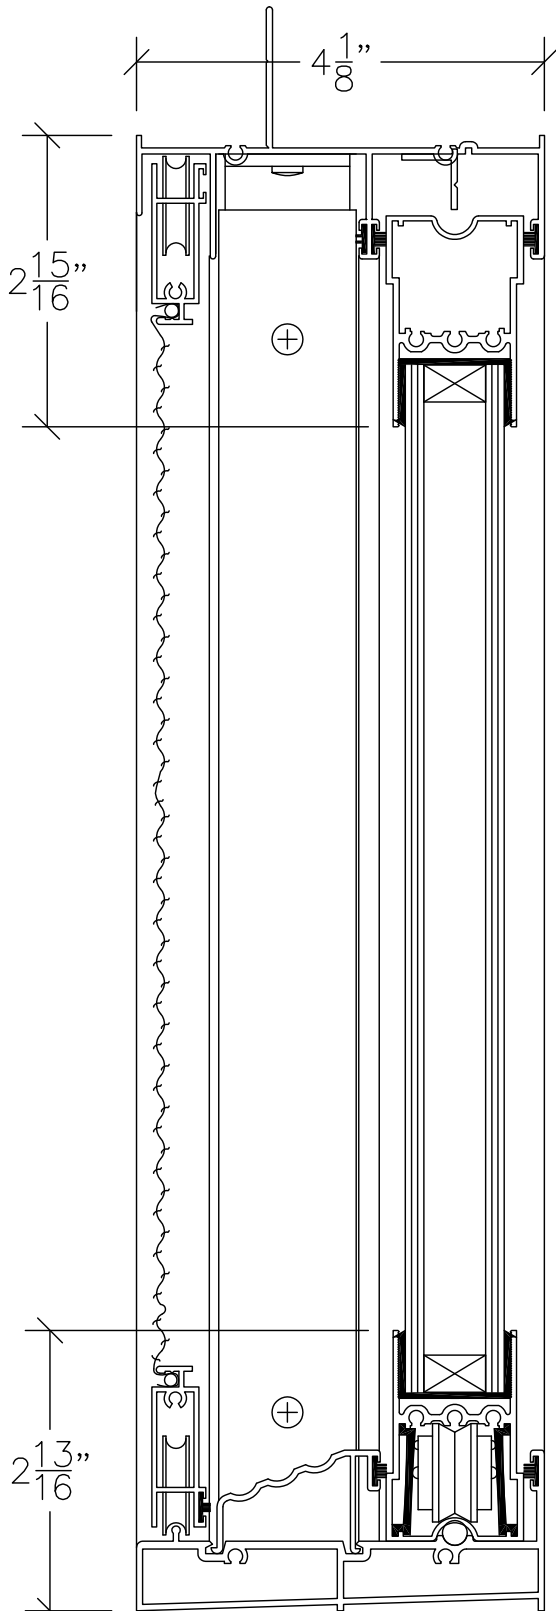


① SLIDING GLASS DOOR HEAD

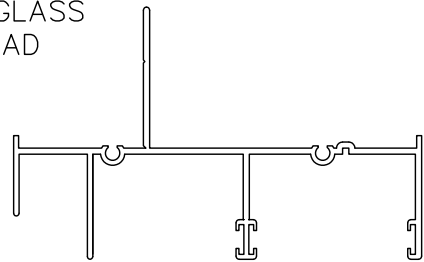


#105




#121

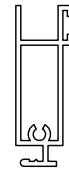


#179

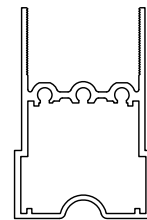

#154

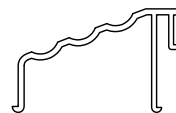


#118

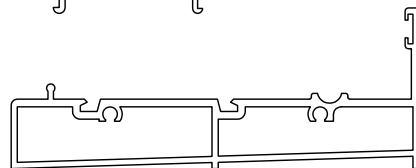

#104

② SLIDING GLASS DOOR SILL

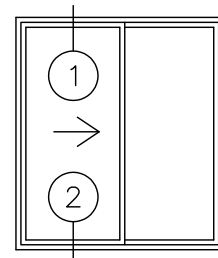

VERTICAL SECTION THROUGH SGD @ SILL COVER – SGD3  
DOUBLE GLAZED

SCALE: 1:2