



DOOR SYSTEM – RESIDENTIAL




SERIES 111 – SLIDING GLASS DOOR – SGD3 / SGD4

1503 W. San Pedro St., Gilbert, Arizona 85233
VOICE: 480-892-2600 / FAX : 480-892-0951

D6

DATE:
12/4/13

R:\DRAWINGS\BROPAGES\D6.DWG

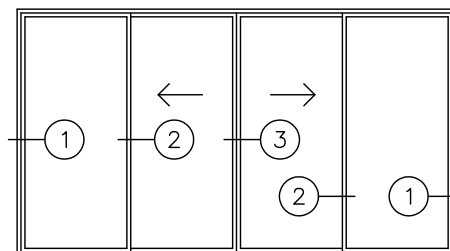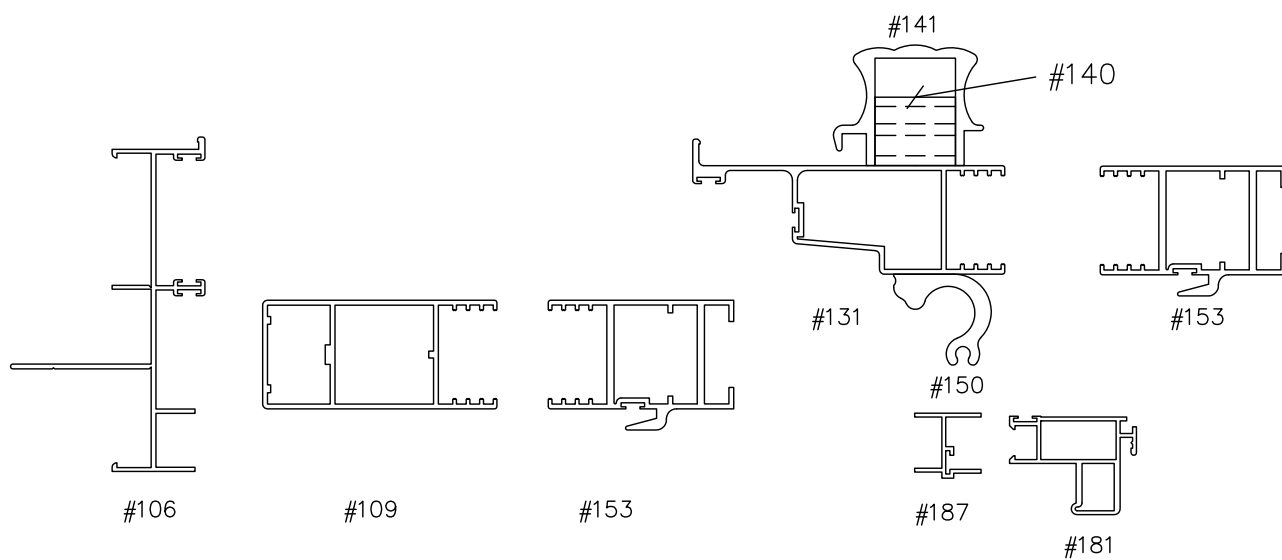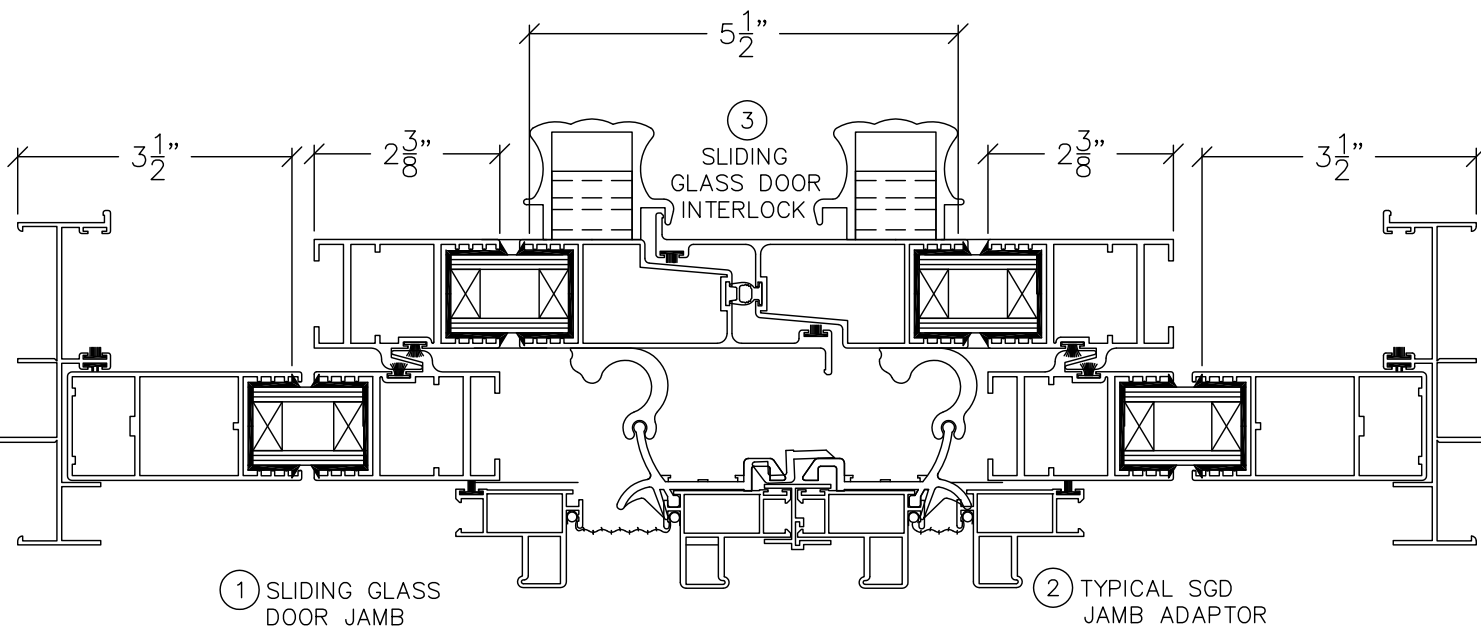

HORIZONTAL SECTION THROUGH 4 1/8" 4-PANEL – SGD3 / SGD4
SLIDING GLASS DOOR – DOUBLE GLAZED

SCALE: 1:2