



DOOR SYSTEM - RESIDENTIAL  
 SERIES 151 - MULTI-SLIDING GLASS DOOR (S1 MSD)


1503 W. San Pedro St., Gilbert, Arizona 85233  
 VOICE: 480-892-2600 / FAX : 480-892-0951

F2D


DATE:  
 12/4/13

DRAWINGS\BROCHURES\F-F2D.DWG

① MULTI-SLIDING GLASS DOOR  
 HEAD + 190 SCREEN TRACK

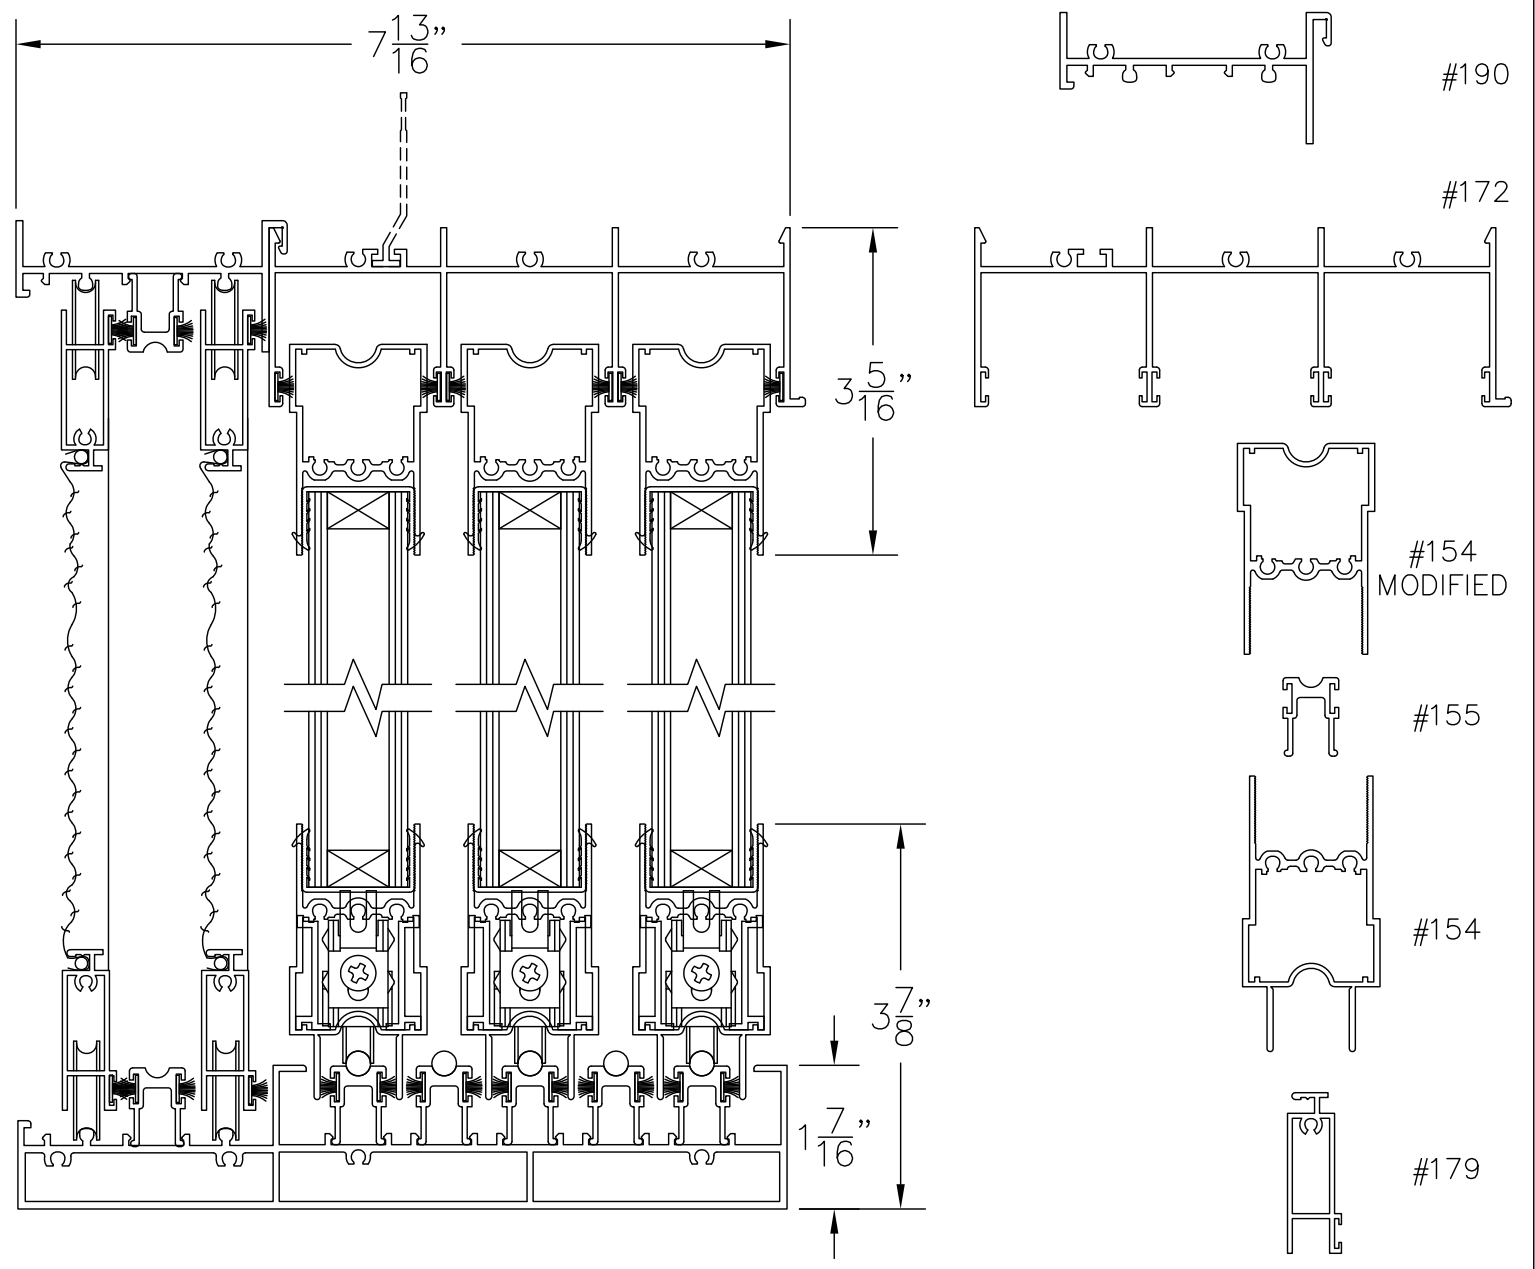

② MULTI-SLIDING GLASS  
 DOOR SILL (WITH SCREENS)

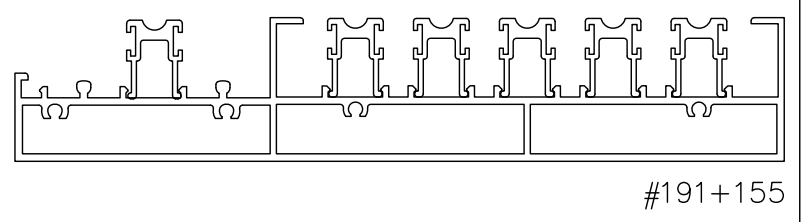

VERTICAL SECTION THROUGH MULTI-SLIDING GLASS DOOR WITH SCREENS  
 NO POCKET - DOUBLE GLAZED  
 SCALE: 1:2