




DOOR SYSTEM - RESIDENTIAL
 SERIES 151 - MULTI-SLIDING GLASS DOOR (MSD & MSD4)

F3A

1503 W. San Pedro St., Gilbert, Arizona 85233
 VOICE: 480-892-2600 / FAX : 480-892-0951

DATE:
 6/20/13

DRAWINGS\BROCHURES\B-F\13a.DWG

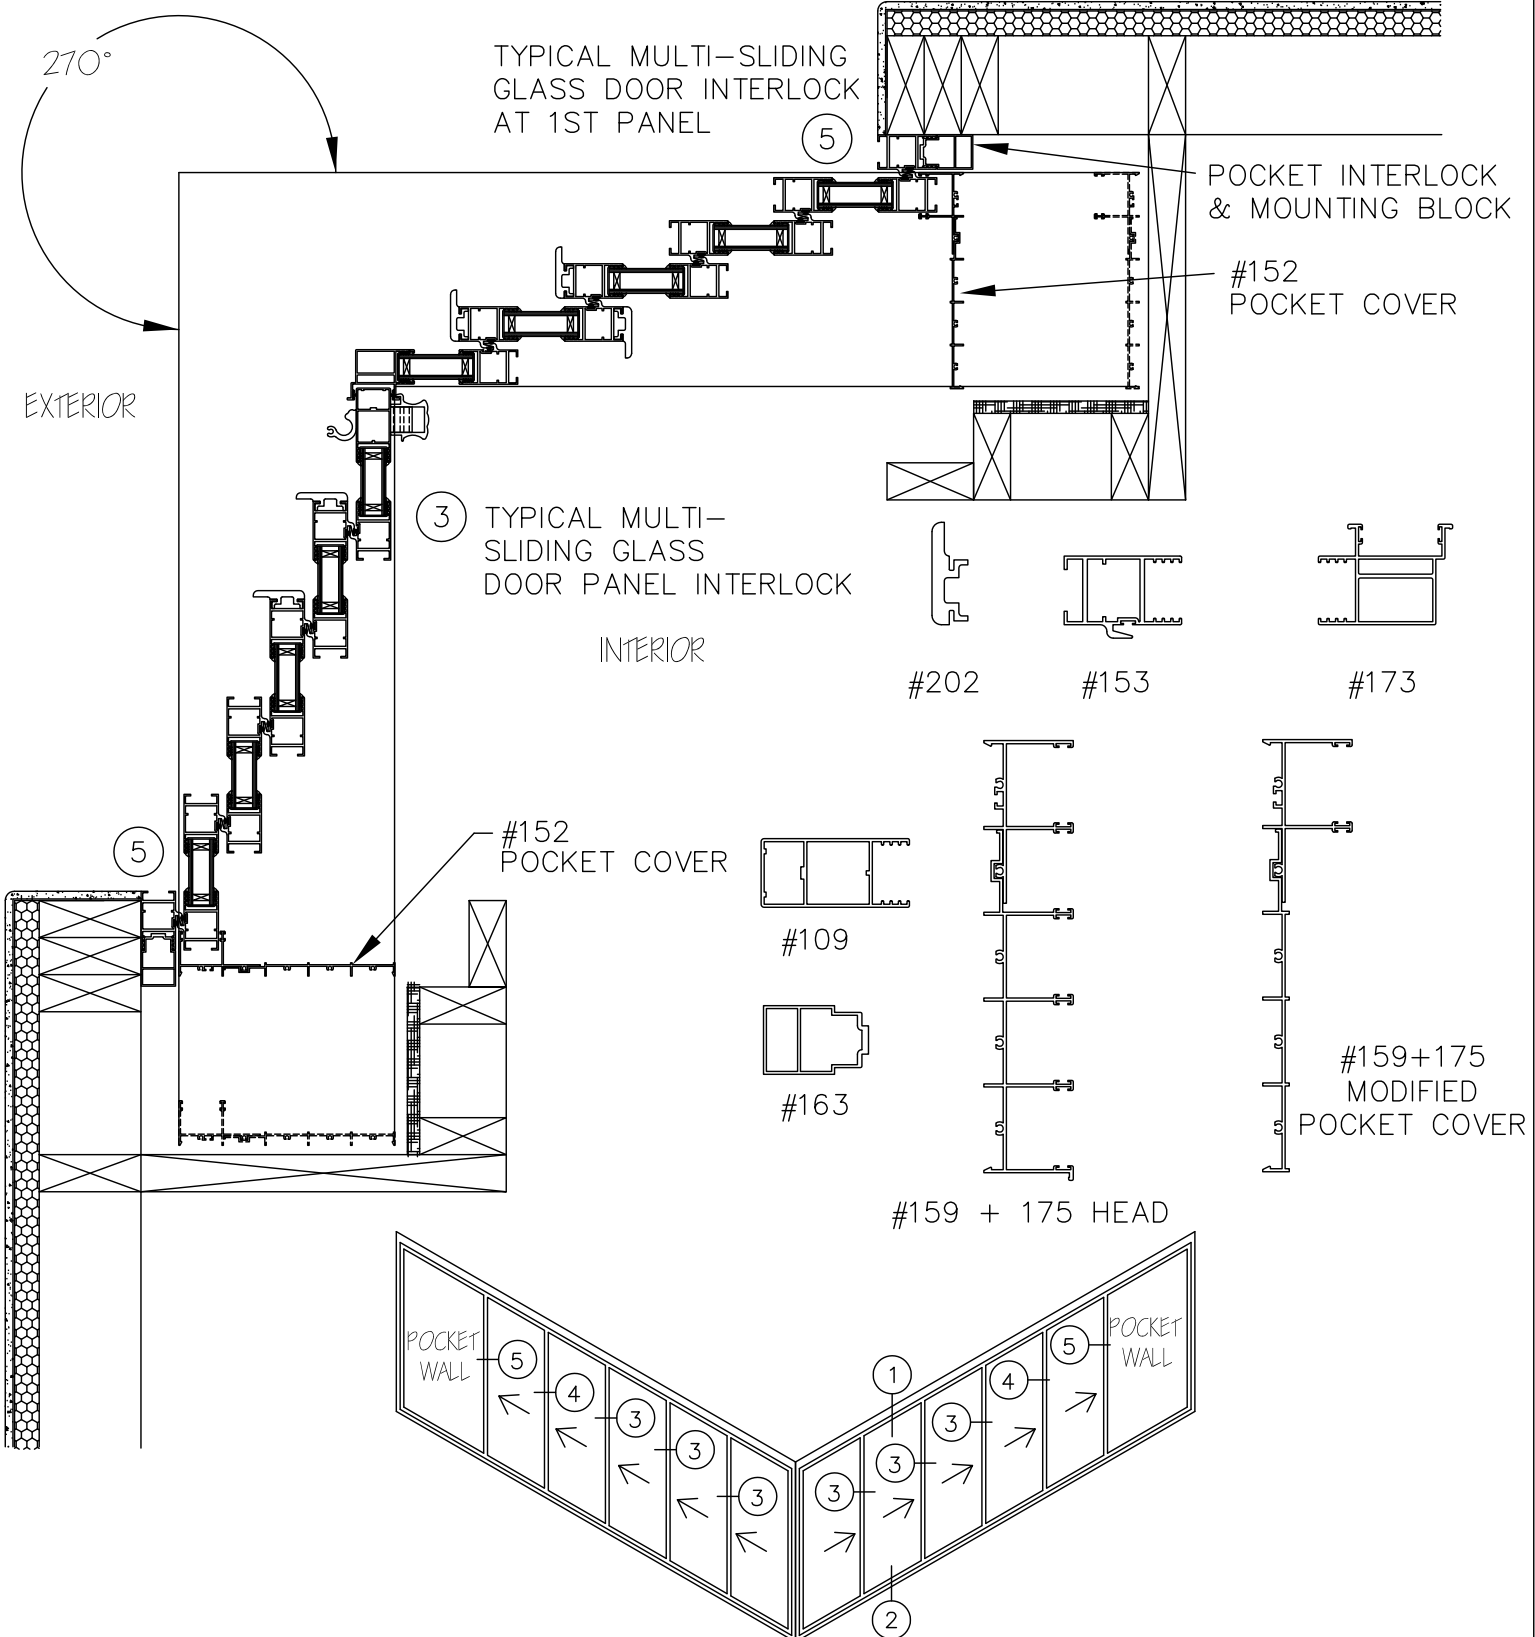

270° P10XP MULTI-SLIDING GLASS DOOR EXTRUSIONS - POCKET
 DOUBLE GLAZED
 SCALE: 1:8