




DOOR SYSTEM – RESIDENTIAL
 SERIES 151 – MULTI-SLIDING GLASS DOOR (MSD & MSD4)

1503 W. San Pedro St., Gilbert, Arizona 85233
 VOICE: 480-892-2600 / FAX : 480-892-0951

F5

DATE:
 6/20/13

DRAWINGS\BROPAGE\B-F\PS.DWG

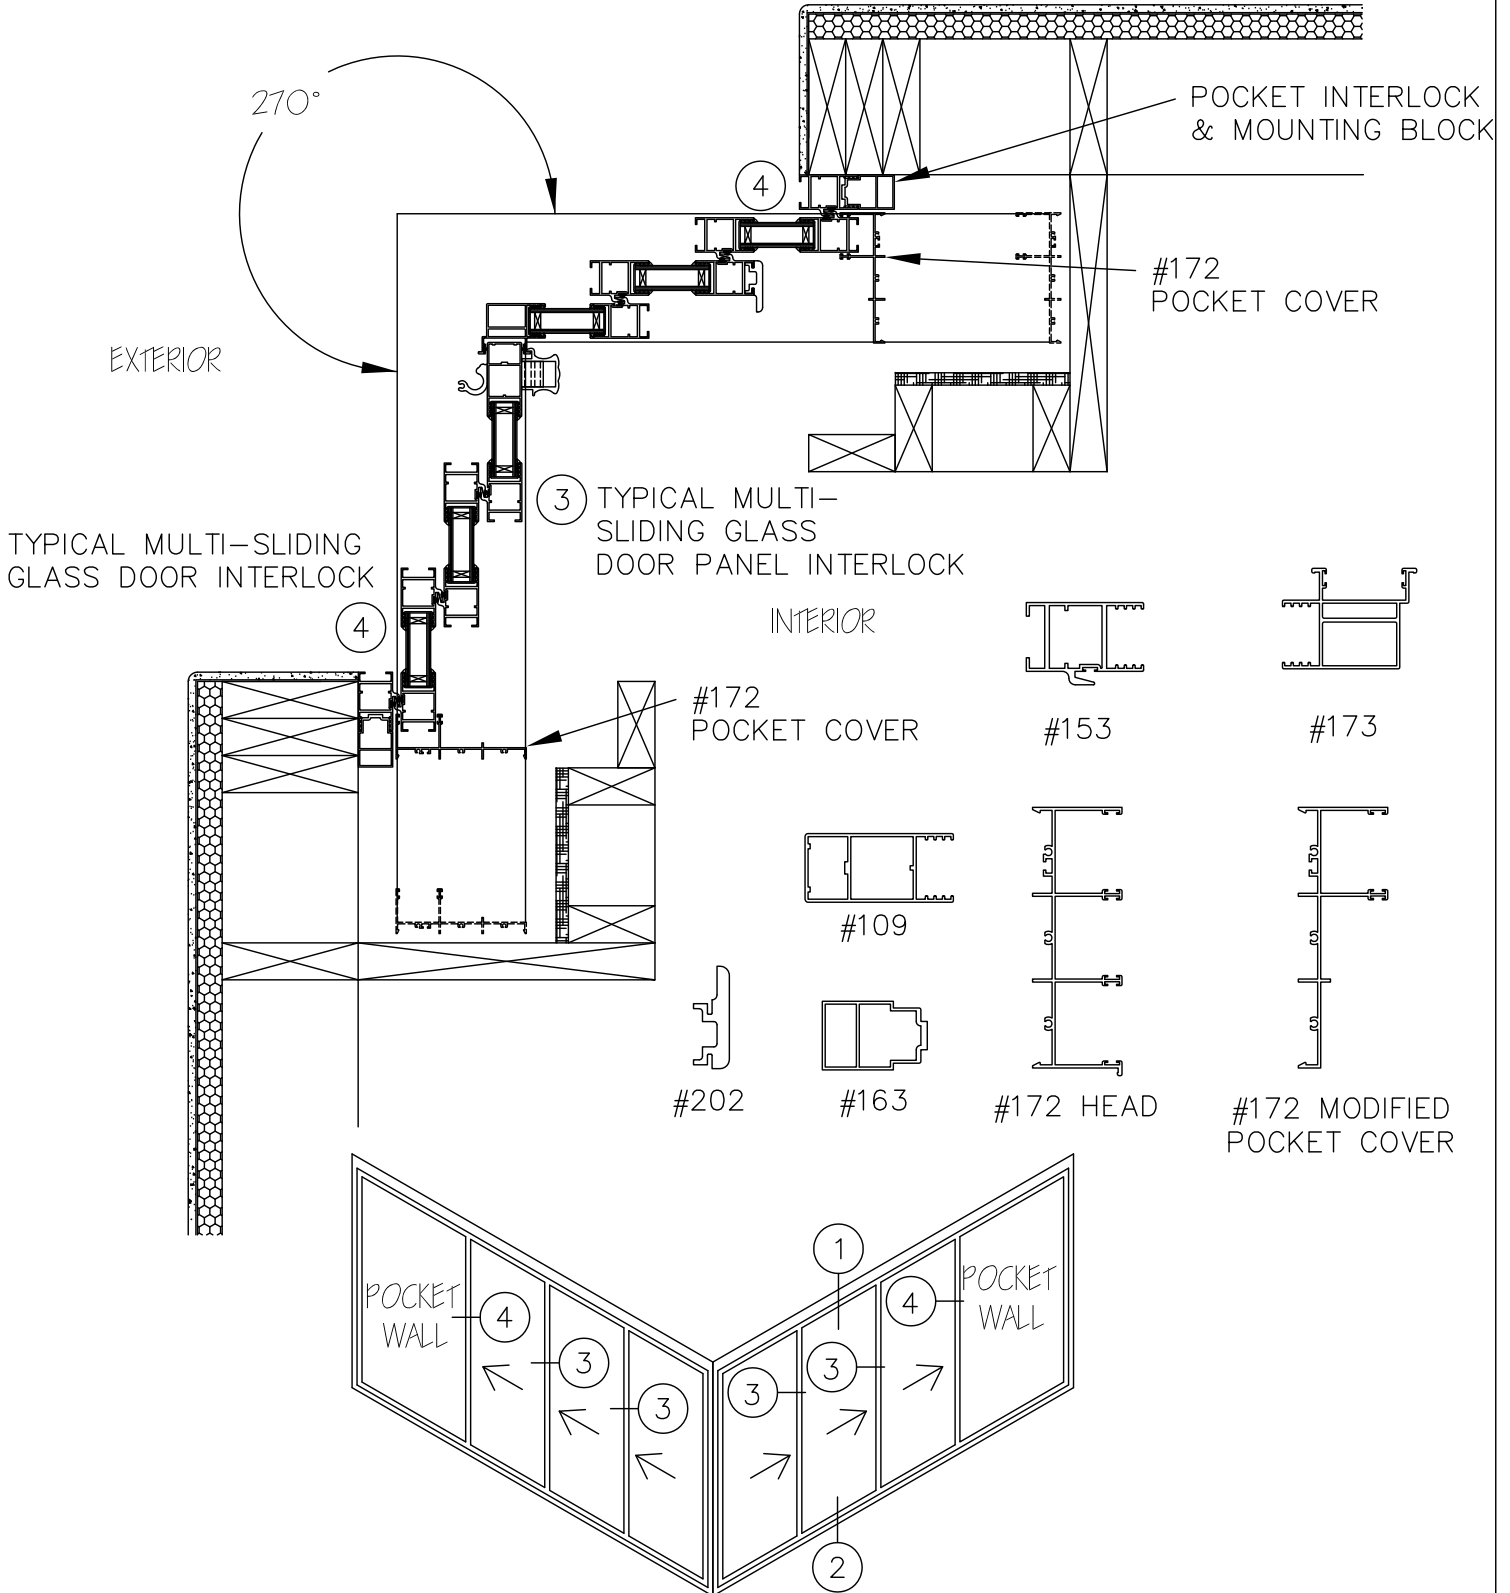

270° P6XP MULTI-SLIDING GLASS DOOR EXTRUSIONS – POCKET
 DOUBLE GLAZED
 SCALE: 1:8