



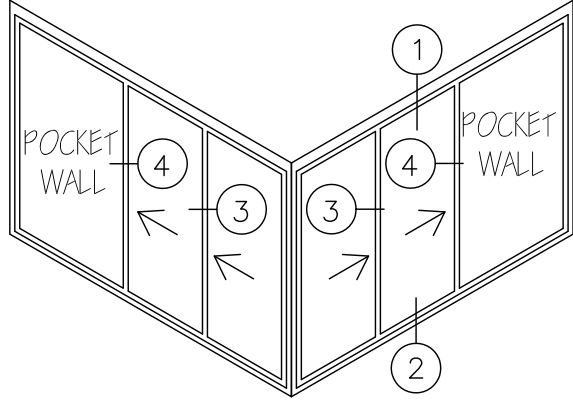

DOOR SYSTEM - RESIDENTIAL  
 SERIES 151 - MULTI-SLIDING GLASS DOOR (MSD & MSD4)

1503 W. San Pedro St., Gilbert, Arizona 85233  
 VOICE: 480-892-2600 / FAX : 480-892-0951

F7  
 DATE:  
 6/20/13  
DRAWINGS\BROFACES\6-F7.DWG

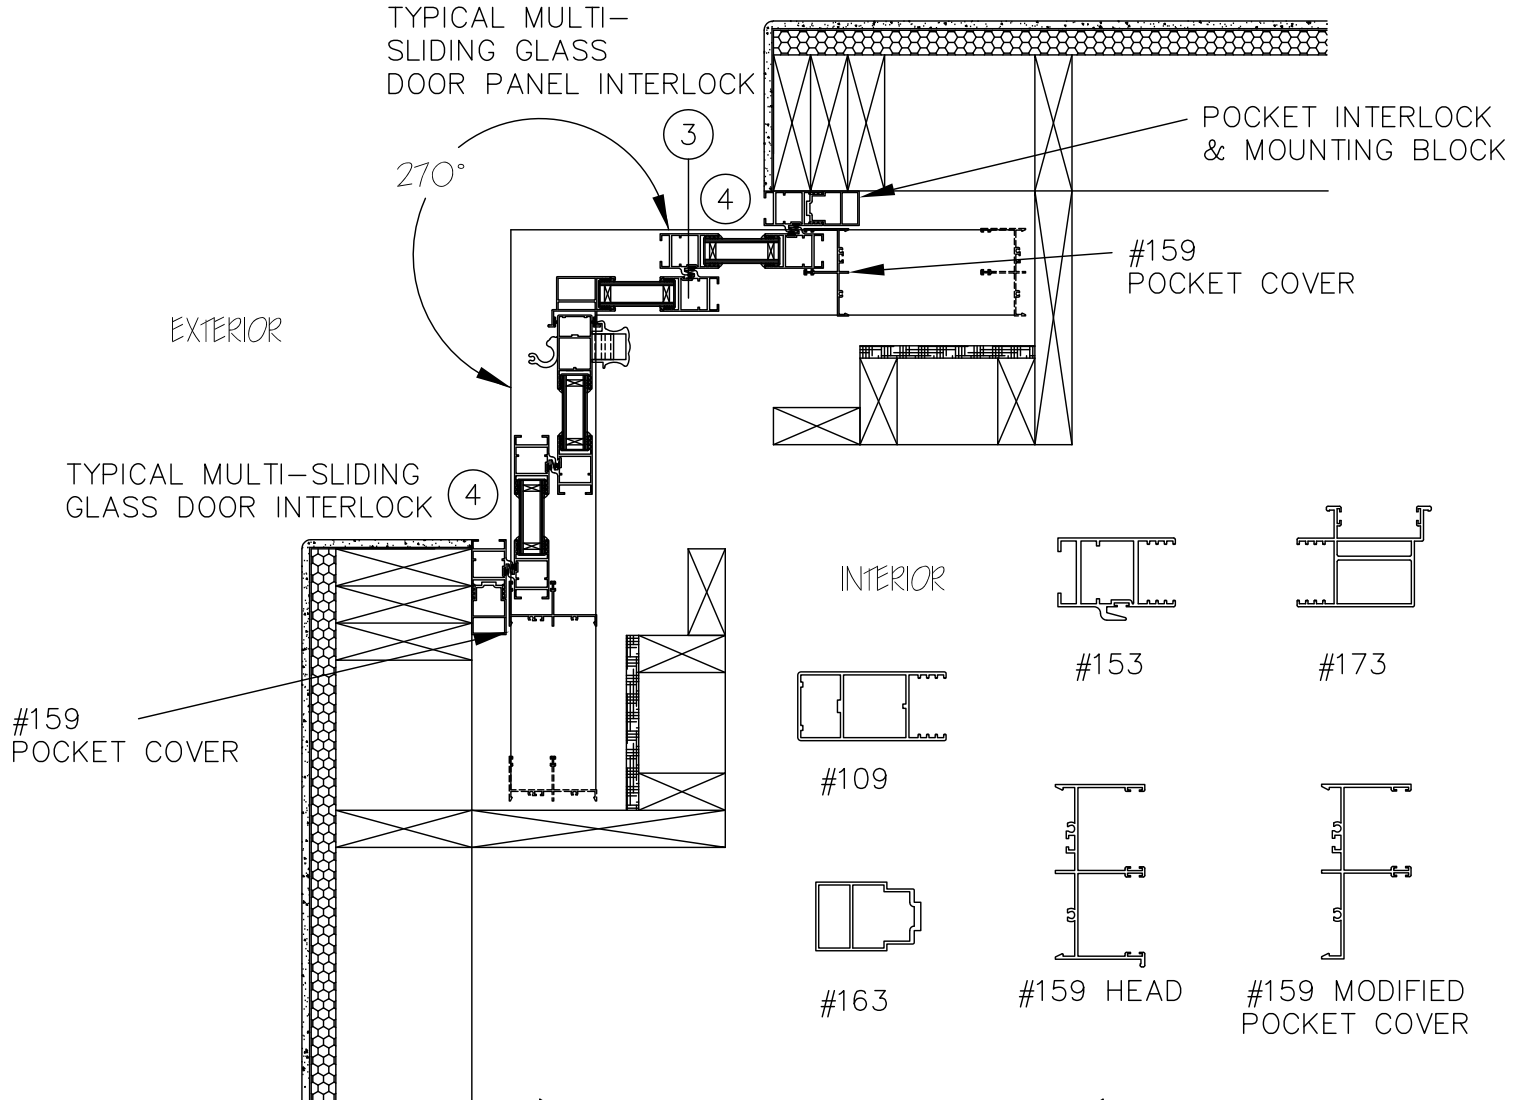

270° P4XP MULTI-SLIDING GLASS DOOR EXTRUSIONS - POCKET  
 DOUBLE GLAZED  
 SCALE: 1:8