



# DOOR SYSTEM – RESIDENTIAL


SERIES 151 – MULTI-SLIDING GLASS DOOR (MSD & MSD4)

1503 W. San Pedro St., Gilbert, Arizona 85233  
VOICE: 480-892-2600 / FAX : 480-892-0951

F8

DATE:  
6/20/13

DRAWINGS\BROCHURES\B-F\PS.DWG

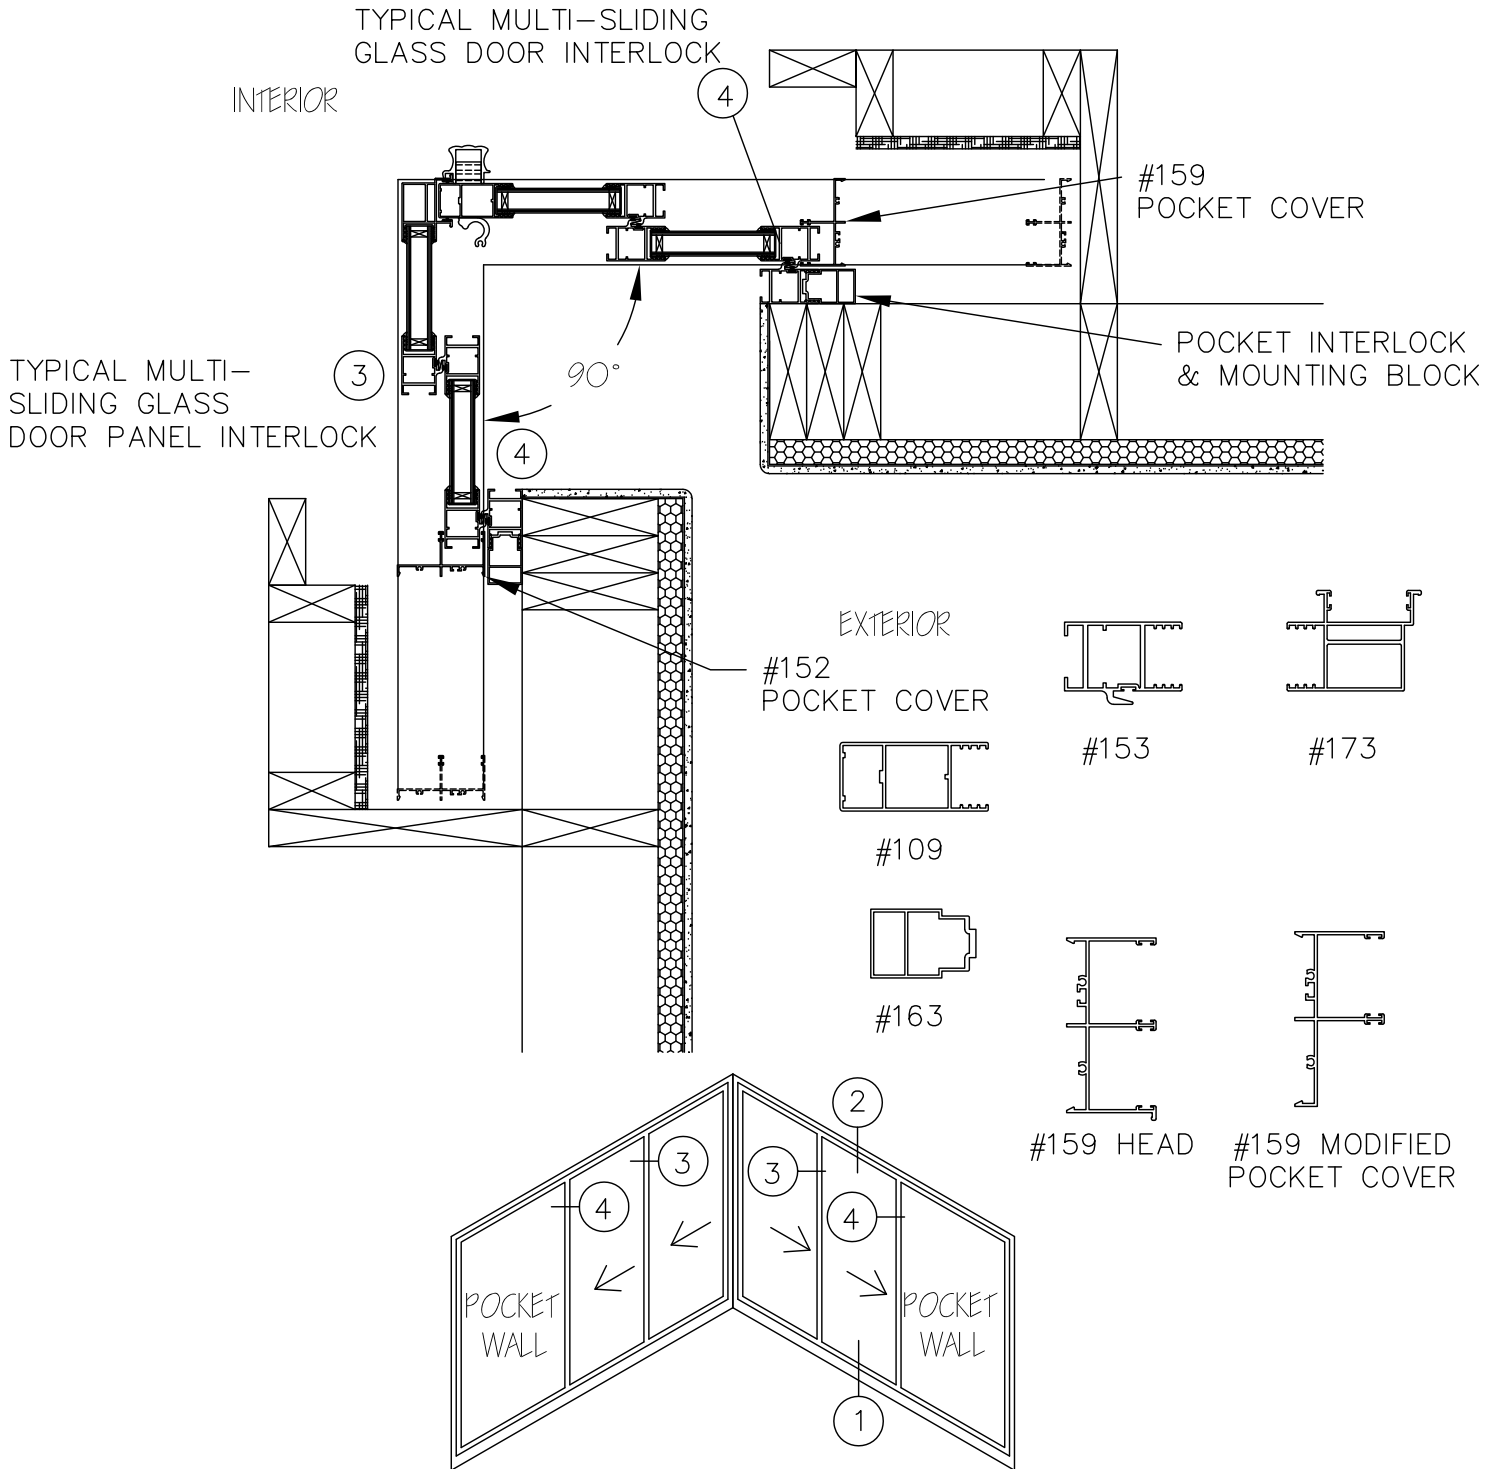

90° P4XP MULTI-SLIDING GLASS DOOR EXTRUSIONS – POCKET DOUBLE GLAZED  
SCALE: 1:8