



DOOR SYSTEM - RESIDENTIAL

SERIES 151 - MULTI-SLIDING GLASS DOOR (MSD & MSD4)


1503 W. San Pedro St., Gilbert, Arizona 85233

VOICE: 480-892-2600 / FAX : 480-892-0951



F12

DATE:
6/20/13

DRAWINGS\BROGPAGES\F-F12.DWG

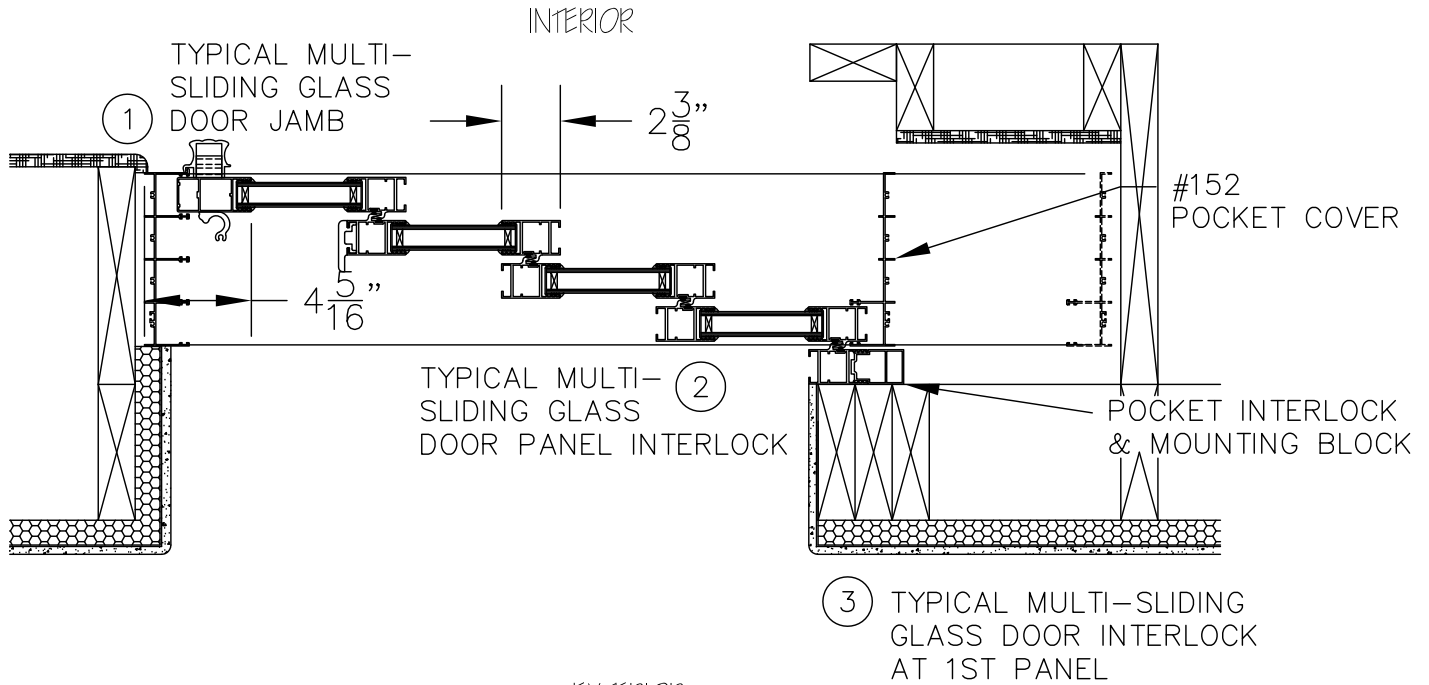

EXTERIOR
4XP SHOWN

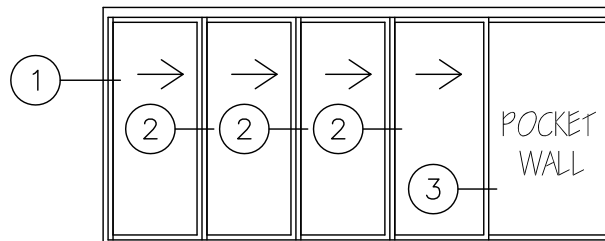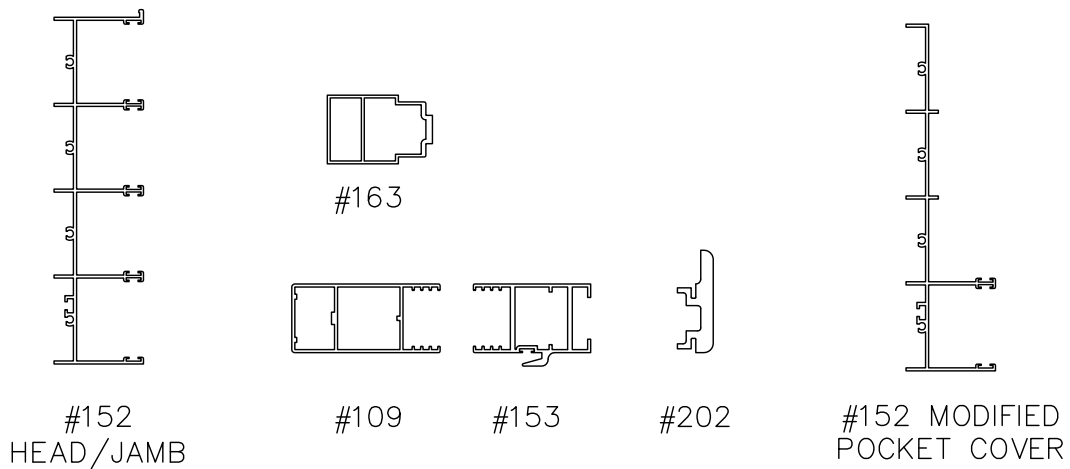

4XP SHOWN

P4X OR 4XP MULTI-SLIDING GLASS DOOR EXTRUSIONS - POCKET DOUBLE GLAZED

SCALE: 1:8