



DOOR SYSTEM – RESIDENTIAL

SERIES 151 – MULTI-SLIDING GLASS DOOR (S1 MSD & MSD4)

1503 W. San Pedro St., Gilbert, Arizona 85233

VOICE: 480-892-2600 / FAX : 480-892-0951

F13A


DATE:

12/5/13

DRAWINGS\BROPAGES\E-F\F13.DWG

INTERIOR

TYPICAL BI-PARTING
SLIDING GLASS
DOOR LOCKSTILE

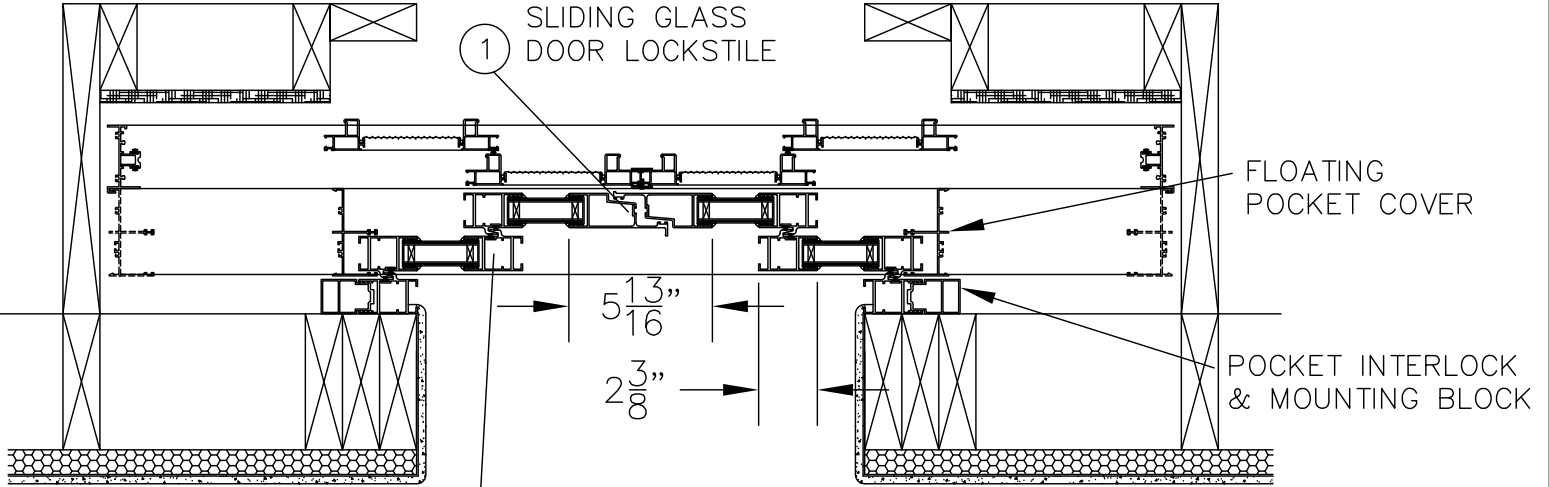



FLOATING
POCKET COVER

POCKET INTERLOCK
& MOUNTING BLOCK

TYPICAL MULTI-SLIDING GLASS
DOOR PANEL INTERLOCK

TYPICAL MULTI-SLIDING
GLASS DOOR INTERLOCK
AT 1ST PANEL

EXTERIOR

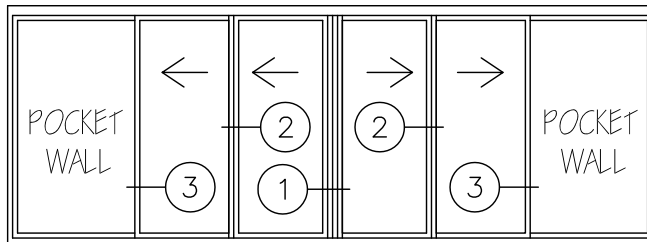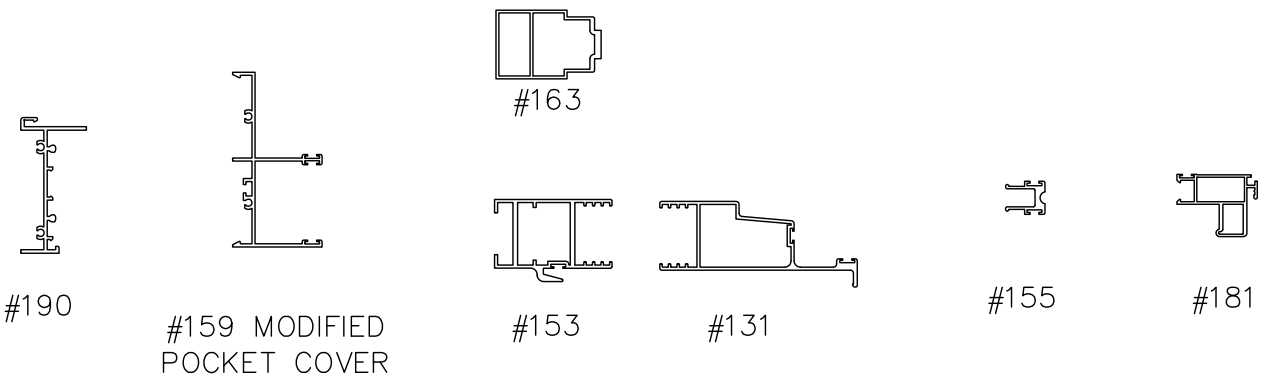

P4XP MULTI-SLIDING GLASS DOOR WITH SCREENS – POCKET
DOUBLE GLAZED

SCALE: 1:8